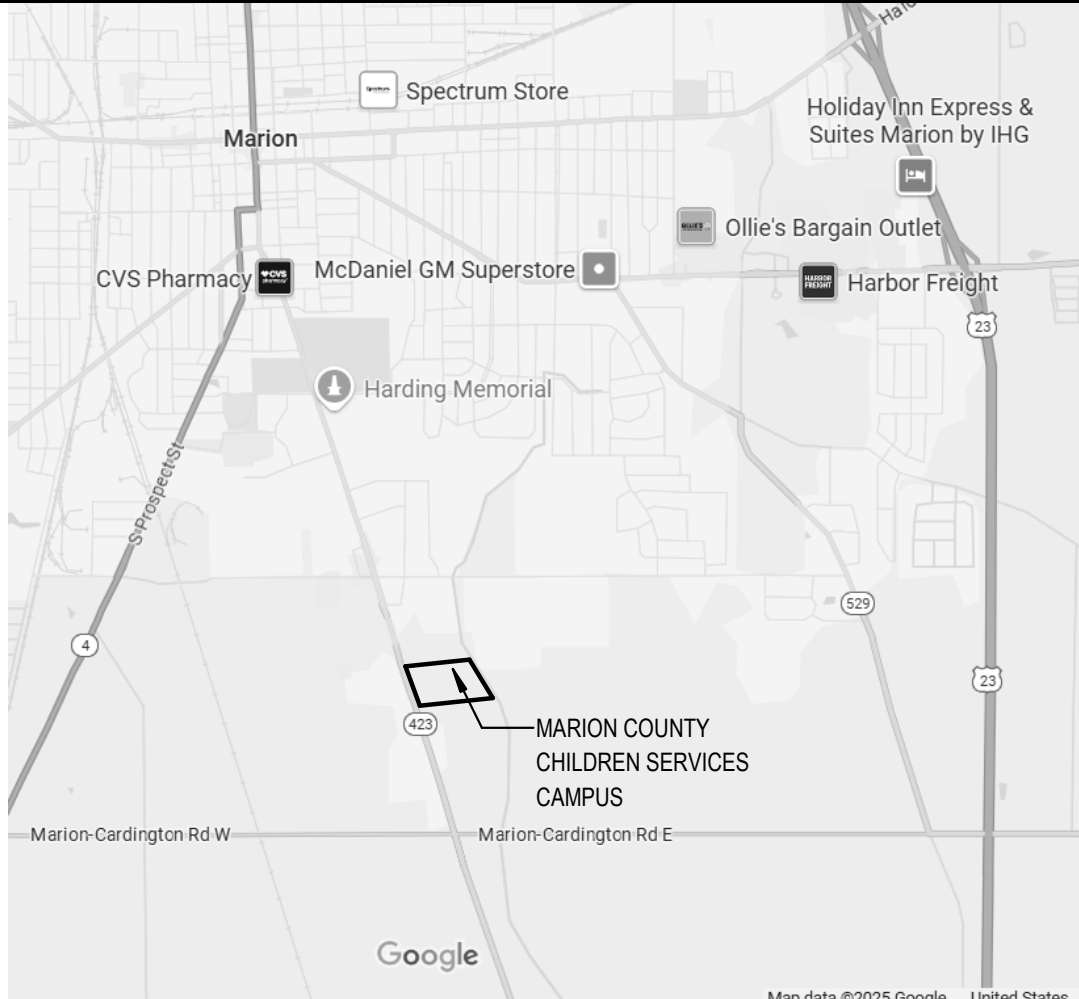


	1	2	3	4	5
D				MARION COUNTY CHILDREN SERVICES DOOR REPLACEMENT PROJECT 1680 MARION-WALDO ROAD MARION, OHIO 43302	
	LOCATION MAP	SITE MAP	KEY PLAN		
C	GENERAL DEMOLITION NOTES SCOPE OF DEMOLITION 1. THE EXISTING CONDITION/DEMOLITION DRAWINGS ARE INTENDED AS A GENERAL GUIDE TO THE DEMOLITION REQUIRED FOR THIS PROJECT. DEMOLITION IS NOT SHOWN IN COMPLETE DETAIL AND IT SHALL BE THE RESPONSIBILITY OF THE DEMOLITION CONTRACTORS TO REMOVE EXISTING CONSTRUCTION AS REQUIRED TO ACCOMPLISH THE NEW DESIGN INTENT AND/OR WORK SHOWN OR REASONABLY IMPLIED FOR CONSTRUCTION OF THE FLOOR PLAN. 2. THE CONTRACTOR SHALL REFER TO THE WORK SHOWN ON ALL OTHER DRAWINGS IN THE SET FOR THE EXTENT OF DEMOLITION REQUIRED TO PERFORM WORK INTENT. GENERAL CONDITIONS: 1. ALL CONTRACTORS ARE REQUIRED TO VISIT THE JOB SITE TO VERIFY EXISTING CONDITIONS AND DIMENSIONS PRIOR TO BEGINNING ANY WORK. NOTIFY ARCHITECT AS SOON AS POSSIBLE OF ANY DISCREPANCIES FOR RESOLUTION OF THE ISSUE(S) PRIOR TO THE BEGINNING OF ANY WORK. 2. TYPICAL: DEMOLITION CONTRACTOR AND/OR GENERAL CONTRACTOR ARE TO REMOVE ALL EXISTING ITEMS SHOWN ON PLANS, AND ALL NOTED ITEMS INCLUDING ALL ITEMS SHOWN ON ARCHITECTURAL AND ELECTRICAL DEMOLITION DRAWINGS IN ANY SET UNLESS OTHERWISE NOTED TO REMAIN OR TO BE REUSED (ELECTRICAL DEMOLITION DRAWINGS AND NOTES AS APPLICABLE TO THIS PROJECT). A. ITEMS FOUND WITHIN WALLS AND CEILINGS THE RUN THROUGH THE SPACE FEEDING AND/OR CONNECTING AND ADJACENT AREA(S) ARE REQUIRED TO REMAIN UNLESS OTHERWISE NOTED ON DRAWINGS B. FOR QUESTIONABLE ITEMS INCLUDING, BUT NOT LIMITED TO FOUND/UNKNOWN CONDITIONS AND ITEMS NOT SHOWN/LISTED ON DRAWINGS THE CONTRACTOR WILL COORDINATE WITH THE ARCHITECT BEFORE REMOVING THE ABOVE MENTIONED ITEM. C. GENERAL CONTRACTOR SHALL RELOCATE ANY EXISTING J-BOXES, SWITCHES, ETC. THAT ARE BEING REUSED AND REQUIRED TO BE MOVED TO ACCOMMODATE NEW WALL CONSTRUCTION OR NEW FURRING 3. GENERAL CONTRACTOR SHALL COORDINATE ALL DEMOLITION WITH OTHER TRADES AND AS NOTED IN THE DRAWINGS AND NOTES. BUILDING CONDITIONS: 1. THE DEMOLITION CONTRACTOR SHALL EXERCISE CARE SO THAT ONLY THE CONSTRUCTION INDICATED OR REASONABLY IMPLIED TO BE REMOVED SHALL BE DEMOLISHED. THE EXISTING CONSTRUCTION REMAINING SHALL BE LEFT INTACT AND UNDAMAGED, TYPICAL. ANY DAMAGE(S) WILL BE REQUIRED TO BE REPAIRED BY THE CONTRACTOR(S) AT NO COST TO THE PROJECT INCLUDING AREAS OUTSIDE OF THE EXTENTS OF WORK. HEALTH, SAFETY, AND WELFARE: 1. THE CONTRACTOR SHALL TAKE ALL NECESSARY PRECAUTIONS DURING DEMOLITION AND CONSTRUCTION TO PROTECT AND MAINTAIN THE INTEGRITY AND OPERATIONS OF EXISTING OR TEMPORARY LIFE SAFETY AND EMERGENCY EGRESS AREAS AND SYSTEMS AS REQUIRED BY LOCAL BUILDING CODES. 2. THE GENERAL CONTRACTOR WILL VERIFY WITH THE ARCHITECT ANY EXISTING SECURITY ITEMS TO BE REMOVED AND REUSED. THE GENERAL CONTRACTOR WILL REINSTALL AS DIRECTED. 3. THE CONTRACTOR IS RESPONSIBLE FOR THE REMOVAL OF ALL DEMOLITION AND CONSTRUCTION DEBRIS GENERATED FROM WORK, TAKING CARE TO PREVENT OVERLOADING OF FLOOR ASSEMBLY AND PROTECTION OF ADJACENT EXISTING CONSTRUCTION. 4. DURING DEMOLITION, THE CONTRACTOR(S) SHALL TAKE ALL PRECAUTIONS NECESSARY TO PREVENT STRUCTURAL AND OTHER DAMAGE TO THE BUILDINGS EXISTING WALLS. REPAIRS TO SAME WILL BE THE RESPONSIBILITY OF THE CONTRACT TO RESTORE IN KIND. 5. ALL ITEMS INDICATED TO BE REMOVED AND ITEMS NOT INDICATED TO BE REUSED SHALL BE DISPOSED OF PROPERLY BY THE CONTRACTORS AS AGREED UPON AND DIRECTED BY THE OWNER OR THEIR AGENT.	GENERAL CONSTRUCTION NOTES CONSTRUCTION NOTES: 1. CONTRACTOR SHALL COORDINATE ALL WORK WITHIN THE CONTACT DOCUMENTS BY ENGINEERS FOR ELECTRICAL, STRUCTURAL, AND ANY OTHER AFFECTED DISCIPLINES. 2. THESE DOCUMENTS ARE FOR THE CONSTRUCTION/RENOVATION OF THE BUILDING AT THE LOCATION SO DESIGNATED HERE IN. THESE PLANS ARE NOT TO BE REPRODUCED OR USED FOR ANY OTHER LOCATION. 3. THERE SHALL BE NO DEVIATION FROM THE INTENT OF THESE PLANS WITHOUT APPROVAL FROM THE ARCHITECT. 4. THE CONTRACTOR SHALL CHECK AND VERIFY ALL DIMENSIONS AND CONDITIONS OF THE PROJECT SITE AND REPORT ANY DISCREPANCIES OR CONDITIONS THAT ARE UNSATISFACTORY OR UNSAFE BEFORE PROCEEDING WITH THE WORK. 5. THE CONTRACTOR SHALL PROVIDE FOR THE SAFETY, PREVENTION OF INJURY OR LOSS AT THE JOB TO ALL PERSONS EMPLOYED ON THE WORK, PERSONS VISITING THE WORK AND THE GENERAL PUBLIC. HE SHALL ALSO BE RESPONSIBLE FOR THE PREVENTION OF DAMAGE DUE TO THE WORK, TO MATERIALS OR EQUIPMENT AND OTHER PROPERTY AT THE SITE OR ADJACENT THERETO. 6. THE GENERAL CONTRACTOR SHALL PROVIDE AN ON SITE DUMPSTER IN A LOCATION COORDINATED WITH THE OWNER FOR THE DISPOSAL OF REMOVED MATERIAL AND CONSTRUCTION DEBRIS. THE DUMPSTER SHALL BE EMPTIED AT APPROPRIATE INTERVALS TO PREVENT OVERFLOW AND UNSIGHTLY CONDITIONS. 7. THE CONTRACTOR SHALL DO ALL WORK IN STRICT CONFORMANCE WITH THE CONTRACT DOCUMENTS, INTERNATIONAL BUILDING CODE, LOCAL CODES AND ORDANCES, MANUFACTURER'S RECOMMENDATIONS AND ACCEPTABLE TRADE PRACTICES. IF ANY CONFLICT AMONG THE ABOVE; THE MOST STRINGENT REQUIREMENTS SHALL GOVERN THE WORK. 8. ANY CHANGES MADE PRIOR TO APPROVAL BY THE OWNER AND/OR ARCHITECT ARE DISALLOWED AS EXTRAS AND THE CONTRACTOR MAY HAVE TO RESTORE ALL CHANGES TO CONFORM TO PLANS WITHOUT ADDITIONAL COMPENSATION. 9. THE CONTRACTOR SHALL NOT SCALE DRAWINGS. ANY INFORMATION THAT CANNOT BE OBTAINED BY DIMENSIONS, DETAIL OR SCHEDULE, SHALL BE OBTAINED FROM THE ARCHITECT. 10. THE CONTRACTOR SHALL CHECK AND COORDINATE THE WORK OF VARIOUS TRADES TO PREVENT ANY CONFLICTS. 11. THE CONTRACTOR SHALL FURNISH ALL SUBCONTRACTORS WITH A COMPLETE SET OF DOCUMENTS. 12. THESE DOCUMENTS AS DRAWN AND NOTED COMPLY WITH THE BUILDING ENVELOPE ENERGY REQUIREMENTS OF THE ENERGY CODE. THE CONTRACTOR SHALL FAMILIARIZE HIMSELF WITH THE GOVERNING CODE IN ITS ENTIRETY AND BUILD IN ACCORDANCE WITH ALL PROVISIONS OF THIS CODE WHICH MAY BE SPECIFICALLY ADDRESSED ON THE DOCUMENTS AND NOTES. 13. ALL ELECTRICAL WORK SHALL BE DONE IN COMPLIANCE WITH THE NATIONAL ELECTRIC CODE (CURRENT EDITION) AND ALL LOCAL CODES. 14. PORTABLE REST ROOM FACILITIES ARE NOT REQUIRED FOR THIS PROJECT. COORDINATE WITH OWNER FOR LOCATION. USE OF EXISTING BUILDING TOILET ROOMS WITH THE OWNER. 15. ALL BOLTS, CLIPS, HANGER, ETC. SHALL BE GALVANIZED (G90 MINIMUM). 16. DETAILS, NOTES, AND OTHER REFERENCES CONTAIN HEREIN MAY HAVE BEEN ATTAINED FROM OUTSIDE REFERENCE SOURCE LOCATIONS SUCH AS, BUT NOT LIMITED TO, LOCAL AUTHORITY AGENCIES, DESIGN REFERENCE MANUALS, MANUFACTURE'S RECOMMENDED DOCUMENTATION, OR OTHER INDUSTRY SOURCES. GPD DOES NOT WARRANT INFORMATION OR REPRESENTATION OF SAID CONTENT CONTAINED HEREIN. IT IS SHOWN SOLELY FOR REFERENCE ONLY OF DESIGN INTENT AT THE TIME OF PLAN PREPARATION. THE CONSTRUCTION TEAM MEMBERS (CONTRACTOR AND CONSTRUCTION MANAGER, WHERE APPLICABLE) SHALL ATTAIN THE MOST CURRENT DETAILED INFORMATION FROM THE RESPECTIVE SOURCE TO CONSTRUCT THE IMPROVEMENTS UNDER THE AUTHORITY OF THE RESPECTIVE GOVERNING AGENCIES. IF ANY DISCREPANCIES ARE DISCOVERED BETWEEN THE ORIGINAL DESIGN INTENT AND THE CONSTRUCTION TEAM OBTAINED REFERENCE MATERIAL, THE CONSTRUCTION MANAGER OR THE PROJECT'S CONTACT PERSON SHALL BE NOTIFIED PRIOR TO COMMENCING OF ASSOCIATED WORK. 17. ALL DOOR ASSEMBLIES, COMPONENTS AND MATERIALS MUST BE INSTALLED ACCORDING TO MANUFACTURER'S SPECIFICATIONS.	SCOPE OF WORK THE PROJECT SCOPE OF WORK INCLUDES, BUT IS NOT LIMITED TO: REMOVAL OF EXISTING EXTERIOR AND INTERIOR DOOR ASSEMBLIES AS INDICATED WITHIN THIS SET OF DRAWINGS. WORK TO TAKE PLACE IN FOUR SEPARATE BUILDINGS LOCATED ON THE CAMPUS OF THE MARION COUNTY CHILDREN SERVICES. WORK TO INCLUDE THE DEMOLITION OF EXISTING DOOR/FRAME ASSEMBLIES TO PREPARE FOR THE INSTALLATION OF NEW DOOR SLAB/FRAME/HARDWARE UPGRADES FOR SELECT DOOR OPENINGS. NEW DOOR HARDWARE TO INCLUDE THE INSTALLATION OF KEY FOB AND KEY CARD STYLE HARDWARE COMPONENTS AND RELATED BUILDING SECURITY FOR STAFF AND VISITORS. PROVIDE RELATED ELECTRIC POWER FED TO KEY FOBs AND KEY CARD READERS AS REQUIRED. ALTERNATES ALTERNATE G-1: CASEWORK SERVICES BUILDING IMPACT RESISTANT SECURITY FILM: PROVIDE ALL LABOR AND MATERIALS RELATED TO THE APPLICATION OF PROTECTIVE IMPACT RESISTANCE SECURITY FILM ON EXTERIOR GLASS DOORS (DOOR 101) AND EXISTING EXTERIOR ENTRY DOOR SIDE LITES TO REMAIN. BASIS OF DESIGN FILM: 3M, SAFETY AND SECURITY WINDOW FILM S70, 7 MIL SINGLE-PLY WITH 3M IMPACT PROTECTION SEALANT (IPA), OR APPROVED EQUAL PROFESSIONAL GRADE FILM. ALTERNATE A-1: CASEWORK SERVICES BUILDING INTERIOR DOORS: PROVIDE ALL LABOR AND MATERIALS RELATED TO THE SCOPE OF WORK FOR ALL CASEWORK SERVICES BUILDING INTERIOR DOOR REPLACEMENTS AND RELATED CONSTRUCTION MODIFICATIONS, ALONG WITH THE ASSOCIATED SECURITY ACCESS EQUIPMENT, CONTROLS AND INFRASTRUCTURE. ALTERNATE A-2: VISITATION CENTER BUILDING INTERIOR DOORS: PROVIDE ALL LABOR AND MATERIALS RELATED TO THE SCOPE OF WORK FOR ALL VISITATION CENTER BUILDING INTERIOR DOOR REPLACEMENTS AND RELATED CONSTRUCTION MODIFICATIONS, ALONG WITH THE ASSOCIATED SECURITY ACCESS EQUIPMENT, CONTROLS AND INFRASTRUCTURE. ALTERNATE A-3: ADMINISTRATION BUILDING INTERIOR DOORS: PROVIDE ALL LABOR AND MATERIALS RELATED TO THE SCOPE OF WORK FOR ALL ADMINISTRATION BUILDING INTERIOR DOOR REPLACEMENTS AND RELATED CONSTRUCTION MODIFICATIONS, ALONG WITH THE ASSOCIATED SECURITY ACCESS EQUIPMENT, CONTROLS AND INFRASTRUCTURE. ALTERNATE A-4: ADMINISTRATION BUILDING CENTRAL FILE DOOR NO. 307: BASE BID: NOT IN SCOPE. DOOR TO REMAIN AS IS WITH NO MODIFICATION. ALTERNATE BID FOR DOOR 307 TO INCLUDE ALL LABOR AND MATERIALS RELATED TO SCOPE OF WORK AND CONSTRUCTION MODIFICATIONS TO RETROFIT THE EXISTING DOOR TO REMAIN FOR SECURITY ACCESS EQUIPMENT, CONTROLS AND INFRASTRUCTURE. ALTERNATE A-5: ADMINISTRATION BUILDING BASEMENT INTERIOR DOOR 309: PROVIDE ALL LABOR AND BASE BID: DOOR TO REMAIN AS IS WITH RE-KEYING OF LOCKSET TO MATCH BUILDING STANDARD ONLY. ALTERNATE BID FOR DOOR 309 TO INCLUDE ALL LABOR AND MATERIALS RELATED TO SCOPE OF WORK AND CONSTRUCTION MODIFICATIONS TO RETROFIT THE EXISTING DOOR TO REMAIN FOR SECURITY ACCESS EQUIPMENT, CONTROLS AND INFRASTRUCTURE.	CODE INFORMATION - EXISTING EXITING CONFIGURATION SHALL NOT BE MODIFIED - EXISTING OCCUPANCIES AND ACCESSORY USES SHALL NOT BE MODIFIED - EXISTING OCCUPANCY SHALL NOT BE MODIFIED - FIRE RESISTANCE RATING - UNCHANGED CODE DATA: OHIO BUILDING CODE 2024 (IBC 2021, AMENDED) OHIO EXISTING BUILDING CODE 2024 (IBC 2021, AMENDED) OHIO ENERGY CODE 2021 (IECC 2021, AMENDED) OHIO ELECTRICAL CODE 2023 (NFPA 70, 2023 AMENDED) OHIO ACCESSIBILITY CODE 2017 (A117.1, 2017 AMENDED) 2010 ADA STANDARDS CHAPTER 3 USE AND OCCUPANCY CLASSIFICATION: GROUP B-BUSINESS (EXISTING NO CHANGE) CHAPTER 6 TYPES OF CONSTRUCTION: TYPE VB (EXISTING NO CHANGE) AREA OF RENOVATION: *NO CHANGE TO OVERALL BUILDING SQUARE FOOTAGE CHAPTER 11 ACCESSIBILITY : NOT APPLICABLE CONTRACTOR GENERAL NOTES: - ALL WORK TO BE IN ACCORDANCE WITH APPLICABLE CODES. - WORKMANSHIP TO MEET OR EXCEED ACCEPTED STANDARDS OF RESPECTIVE TRADES. - VERIFY ALL DIMENSIONS, ELEVATIONS AND FIELD CONDITIONS BEFORE START OF CONSTRUCTION. NOTIFY ARCHITECT IF ANY CONFLICTS EXIST PRIOR TO COMMENCEMENT OF WORK. EXISTING FIRE EXTINGUISHERS WILL BE MAINTAINED IN EXISTING LOCATIONS, NO CHANGE REQUIRED CONTACTS DESIGNER GPD GROUP 1801 WATERMARK DRIVE, SUITE 210 COLUMBUS, OH 43215 CONTACT NAME: STEVE WILLIAMS PHONE: 740-251-2589 MAINTENANCE COORDINATOR MARION COUNTY CHILDREN SERVICES 1680 MARION WALDO RD. MARION, OH 43302 CONTACT NAME: DAN DOWNES BUSINESS MANAGER PHONE: 740-386-0421 EMAIL: DAN.DOWNES@JFS.OHIO.GOV	INDEX OF DRAWINGS INDEX OF DRAWINGS GENERAL G-000 TITLE SHEET G-001 ACCESSIBLE CODE COMPLIANCE SHEET ARCHITECTURAL A-101 VISITATION CENTER & GARAGE A-102 ADMINISTRATION BUILDING A-103 ADMINISTRATION BUILDING A-104 CASEWORK SERVICES BUILDING A-601 SCHEDULES AND DETAILS
B					
A					

DESCRIPTION	DATE	REV.

NOT FOR
CONSTRUCTION

MCCS
1680 MARION-WALDO ROAD
MARION, OHIO 43302

TITLE SHEET

	DATE
PERMIT	07/29/2026
BID	07/29/2026
CONSTRUCTION	--/------
RECORD	--/------
PROJECT MANAGER	DESIGNER
SW	LW

JOB NO.
2025370.00

G-000

- 1 SIGNS
- A. WHEN SIGNS IDENTIFY PERMANENT ROOMS AND SPACES OF A BUILDING OR SITE, THEY SHALL COMPLY WITH SECTIONS 1 THRU 6 BELOW.

B. WHEN SIGNS DIRECT TO OR GIVE INFORMATION ABOUT PERMANENT ROOMS AND SPACES OF A BUILDING OR SITE, THEY SHALL COMPLY WITH SECTIONS 1 & 2 BELOW.

C. WHEN SIGNS IDENTIFY DIRECT OR GIVE INFORMATION ABOUT ACCESSIBLE ELEMENTS AND FEATURES, THEY SHALL COMPLY WITH SECTION 1 & 2. SEE FIGURE BELOW.

1. FINISH & CONTRAST. CHARACTERS, SYMBOLS & THEIR BACKGROUND SHALL HAVE A NON-GLARE FINISH. CHARACTERS & SYMBOLS SHALL CONTRAST WITH THEIR FIELD, EITHER LIGHT ON DARK BACKGROUND OR DARK ON LIGHT BACKGROUND.

2. PROPORTIONS. CHARACTERS ON SIGNS SHALL BE SELECTED FROM FONTS WHERE THE WIDTH OF THE UPPERCASE LETTER "O" IS 55 PERCENT MINIMUM AND 110 PERCENT MAXIMUM OF THE HEIGHT OF THE UPPERCASE LETTER "I".

3. RAISED CHARACTERS & PICTORIAL SYMBOL SIGNS.

a. CHARACTER TYPE. CHARACTER ON SIGNS SHALL BE RAISED 1/32" (0.794mm) MIN. AND SHALL BE SANS SERIF UPPERCASE CHARACTERS ACCOMPANIED BY GRADE 2 BRAILLE. (SEE ITEM 4 BELOW)

b. CHARACTER SIZE. RAISED CHARACTERS SHALL BE A MIN. OF 5/8" (15.9mm) AND A MAX. OF 2" (51mm) HIGH.

c. PICTORIAL SYMBOL SIGNS (PICTOGRAMS). PICTORIAL SYMBOL SIGNS (PICTOGRAMS) SHALL BE ACCOMPANIED BY THE VERBAL DESCRIPTION PLACED DIRECTLY BELOW THE PICTOGRAM. THE OUTSIDE DIMENSION OF THE PICTOGRAM FIELD SHALL BE A MIN. OF 6" (152mm) IN HEIGHT.

d. CHARACTER PLACEMENT. CHARACTERS AND BRAILLE SHALL BE IN HORIZONTAL FORMAT. BRAILLE SHALL BE PLACED A MIN. OF 3/8" DIRECTLY BELOW THE TACTILE CHARACTERS. FLUSH LEFT OR CENTERED. WHEN TACTILE TEXT IS MULTI-LINED, ALL BRAILLE SHALL BE PLACED TOGETHER BELOW ALL LINES OF TACTILE TEXT.

4. BRAILLE. CONTRACTED GRADE 2 BRAILLE SHALL BE USED WHEREVER BRAILLE IS REQUIRED IN OTHER PORTIONS OF THESE STANDARDS. DOTS SHALL BE .09" - .1" IN EACH CELL WITH .241" - .3" SPACE BETWEEN CELLS, MEASURED CENTER TO CENTER FROM THE FIRST COLUMN OF DOTS IN THE FIRST CELL TO THE FIRST COLUMN OF DOTS IN THE SECOND CELL. DOTS SHALL BE RAISED .025" - .037" ABOVE THE BACKGROUND. BRAILLE DOTS SHALL BE DOMED OR ROUNDED. (PER 703.3.1 OF ICC/A117.1-2009)

5. MOUNTING LOCATION & HEIGHT. WHERE PERMANENT IDENTIFICATION IS PROVIDED FOR ROOMS AND SPACES, SIGNS SHALL BE INSTALLED ON THE WALL ADJACENT TO THE LATCH SIDE OF THE DOOR, WHERE THERE IS NO WALL SPACE ON THE LATCH SIDE, INCLUDING AT DOUBLE LEAF DOORS, SIGNS SHALL BE PLACED ON THE NEAREST ADJACENT WALL, PREFERABLY ON THE RIGHT. TACTILE CHARACTERS SHALL BE LOCATED 48" MINIMUM ABOVE THE FINISHED FLOOR OR GROUND SURFACE, MEASURED FROM THE BASELINE OF THE HIGHEST TACTILE CHARACTER. (PER 703.3.10 OF ICC/A117.1-2009)

6. SIGNS CONTAINING TACTILE CHARACTERS SHALL BE LOCATED SO THAT A CLEAR FLOOR SPACE 18" MIN. X 16" MIN. CENTERED ON THE TACTILE LETTERS IS PROVIDED BEYOND THE ARC OF THE DOOR SWING BETWEEN THE CLOSED POSITION AND 45 DEGREES OPEN POSITION (PER 703.3.11 OF ICC/A117.1-2009).
- INTERNATIONAL SYMBOL OF ACCESSIBILITY. PROFILE IN WHITE ON BLUE BACKGROUND.

DIRECTIONAL ARROW WHERE NEEDED TO PROVIDE DIRECTION OF ACCESSIBLE PATH.
- LATCH SIDE OF DOOR TACTILE "EXIT" SIGN
-
-
- 2 DOORS

A. LATCHES AND LOCKSETS: PROVIDE LEVER TYPE, PUSH-PULL OR PANIC TYPE HARDWARE 34 INCHES TO 48 INCHES ABOVE FLOOR.

B. MAXIMUM FORCE TO OPERATE INTERIOR / NON-FIRE RATED DOORS SHALL BE 5LBS PRESSURE. COORDINATE FIRE DOORS OPENING FORCE WITH LOCAL CODES.

C. THRESHOLDS: THE FLOOR OR LANDING SHALL NOT BE MORE THAN 1/2 INCH LOWER THAN THE THRESHOLD OF THE DOOR WAY. CHANGE IN LEVEL BETWEEN 1/4 INCH AND 1/2 INCH SHALL BE BEVELED WITH A SLOPE NO GREATER THAN 1:2 (PER FIG 303.3 OF ICC/A117.1-2009).

D. LEVEL FLOOR OR LANDING: THERE SHALL BE A LEVEL SURFACE NOT STEEPER THAN 1/48 AND CLEAR AREA ON EACH SIDE OF AN EXIT DOOR. THE LEVEL AREA SHALL BE AS SHOWN IN FIGURE 404.2.3.4 OF ICC/A117.1-2009. THE SPACE BETWEEN TWO CONSECUTIVE DOOR OPENING (VESTIBULE) SHALL PROVIDE 48 INCHES OF CLEAR SPACE FROM ANY OPENED DOOR INTO SUCH SPACE.

E. DOOR WIDTH & HEIGHT: 3 FEET WIDE AND 6 FEET 8 INCHES HIGH. CLEAR WIDTH: 32 INCHES MINIMUM WITH DOOR OPEN 90 DEG. MEASURED FROM THE FACE OF THE DOOR TO THE OPPOSITE STOP. THE BOTTOM 10 INCHES OF ALL DOORS EXCEPT AUTOMATIC AND SLIDING SHALL HAVE A SMOOTH UNINTERRUPTED SURFACE TO ALLOW THE DOOR TO BE OPENED BY A WHEELCHAIR FOOTREST WITHOUT CREATING A TRAP OR HAZARDOUS CONDITION.

F. EACH GRADE LEVEL EXTERIOR EXIT DOOR SHALL BE IDENTIFIED BY A TACTILE EXIT WITH THE WORD "EXIT".

G. EACH EXIT DOOR THAT LEADS DIRECTLY TO A GRADE-LEVEL EXTERIOR EXIT BY MEANS OF A STAIRWAY OR RAMP SHALL BE IDENTIFIED BY A TACTILE EXIT SIGN WITH THE FOLLOWING WORDS AS APPROPRIATE: 1) "EXIT STAIRS DOWN" 2) "EXIT RAMP UP" 3) "EXIT STAIR UP" 4) "EXIT RAMP UP"

H. EACH EXIT DOOR THAT LEADS DIRECTLY TO A GRADE-LEVEL EXTERIOR EXIT BY MEANS OF AN EXIT ENCLOSURE OR AN EXIT PASSAGEWAY SHALL BE IDENTIFIED BY A TACTILE EXIT SIGN WITH THE WORDS "EXIT ROUTE".

I. EACH EXIT ACCESS DOOR FROM AN INTERIOR ROOM OR AREA TO A CORRIDOR OR HALLWAY THAT IS REQUIRED TO HAVE A VISUAL EXIT SIGN, SHALL BE IDENTIFIED BY A TACTILE EXIT SIGN WITH THE WORDS "EXIT ROUTE".

J. EACH EXIT DOOR THROUGH A HORIZONTAL EXIT SHALL BE IDENTIFIED BY A SIGN WITH THE WORDS "TO EXIT".

FIG. 303.2

FIG. 303.3

FIG. 404.2.4.1
MANEUVERING CLEARANCE AT MANUAL SWINGING DOORS

FIG. 404.2.6
DOORS IN SERIES

3 PROTRUDING OBJECTS

A. PROJECTIONS FROM WALLS WITH LEADING EDGE BETWEEN 27 INCHES AND 80 INCHES ABOVE FLOOR MAY PROJECT 4 INCHES MAXIMUM. LEADING EDGE AT OR BELOW 27 INCHES MAY PROJECT ANY AMOUNT. FREE STANDING OBJECTS MOUNTED ON POSTS OR PYLONS SHALL OVERHANG CIRCULATION PATHS 2" MAX. WHEN LOCATED 27" MIN. AND 80" MAX. ABOVE THE FLOOR OR GROUND SURFACE (PER 307.3 OF ICC/A117.1-2009) PROJECTIONS MAY NOT REDUCE MANEUVERING SPACE, OR CLEAR WIDTH OF AN ACCESSIBLE ROUTE.

B. HEAD ROOM: 80 INCHES MINIMUM.

FIG. 307.2
LIMITS OF PROTRUDING OBJECTS

4 ELECTRICAL

A. ELECTRICAL RECEPTACLES (15, 20 AND 30 AMPS) SHALL BE AT LEAST 15 INCHES ABOVE THE FLOOR.

B. THE OPERATIONAL PORTION OF SWITCHES AND CONTROLS FOR LIGHTS, APPLIANCES, COOLING, HEATING AND VENTILATING EQUIPMENT SHALL BE NOT LESS THAN 36" NOR MORE THAN 48" ABOVE THE FLOOR.

C. FIRE ALARM INITIATING DEVICES SHALL BE 48 INCHES ABOVE THE FLOOR, GROUND OR SIDEWALK. FLUSH VALVE HEIGHT SHALL BE 48" MAX.

OUTLET WALL SWITCH WALL MOUNTED CONTROL DEVICE

5 REACH LIMITATIONS

HIGH FORWARD REACH LIMIT

SIDE REACH LIMIT

ELEVATION

X SHALL BE LESS THAN OR EQUAL TO 25 INCHES.
Z SHALL BE GREATER THAN OR EQUAL TO X.
WHEN X IS LESS THAN 20 INCHES, THEN Y SHALL BE 48" INCHES MAXIMUM.
WHEN X IS 20 TO 25 INCHES, THEN Y SHALL BE 44 INCHES MAXIMUM.

MAXIMUM FORWARD REACH OVER AN OBSTRUCTION.

6 SPACE REQUIREMENTS

CLEAR FLOOR SPACE

CIRCULAR TURNING SPACE

T-SHAPED TURNING SPACE

GPD GROUP

Gloss, Pyle, Schomer, Burns & DeHoven, Inc.

520 S. MAIN STREET STE #2531

AKRON, OH 44311

330.572.2100

330.572.2101

Copyright: Gloss, Pyle, Schomer, Burns & DeHoven, Inc. 2022

REV.	DATE	DESCRIPTION

NOT FOR CONSTRUCTION

MCCS
1680 MARION-WALDO ROAD
MARION, OHIO 43302

ACCESSIBLE CODE COMPLIANCE SHEET

PERMIT	DATE
BID	07/29/2026
CONSTRUCTION	-/-/-/-/-
RECORD	-/-/-/-/-

PROJECT MANAGER	DESIGNER
Approver	Author

JOB NO.
2025370.00


G-001

D


C

B

A

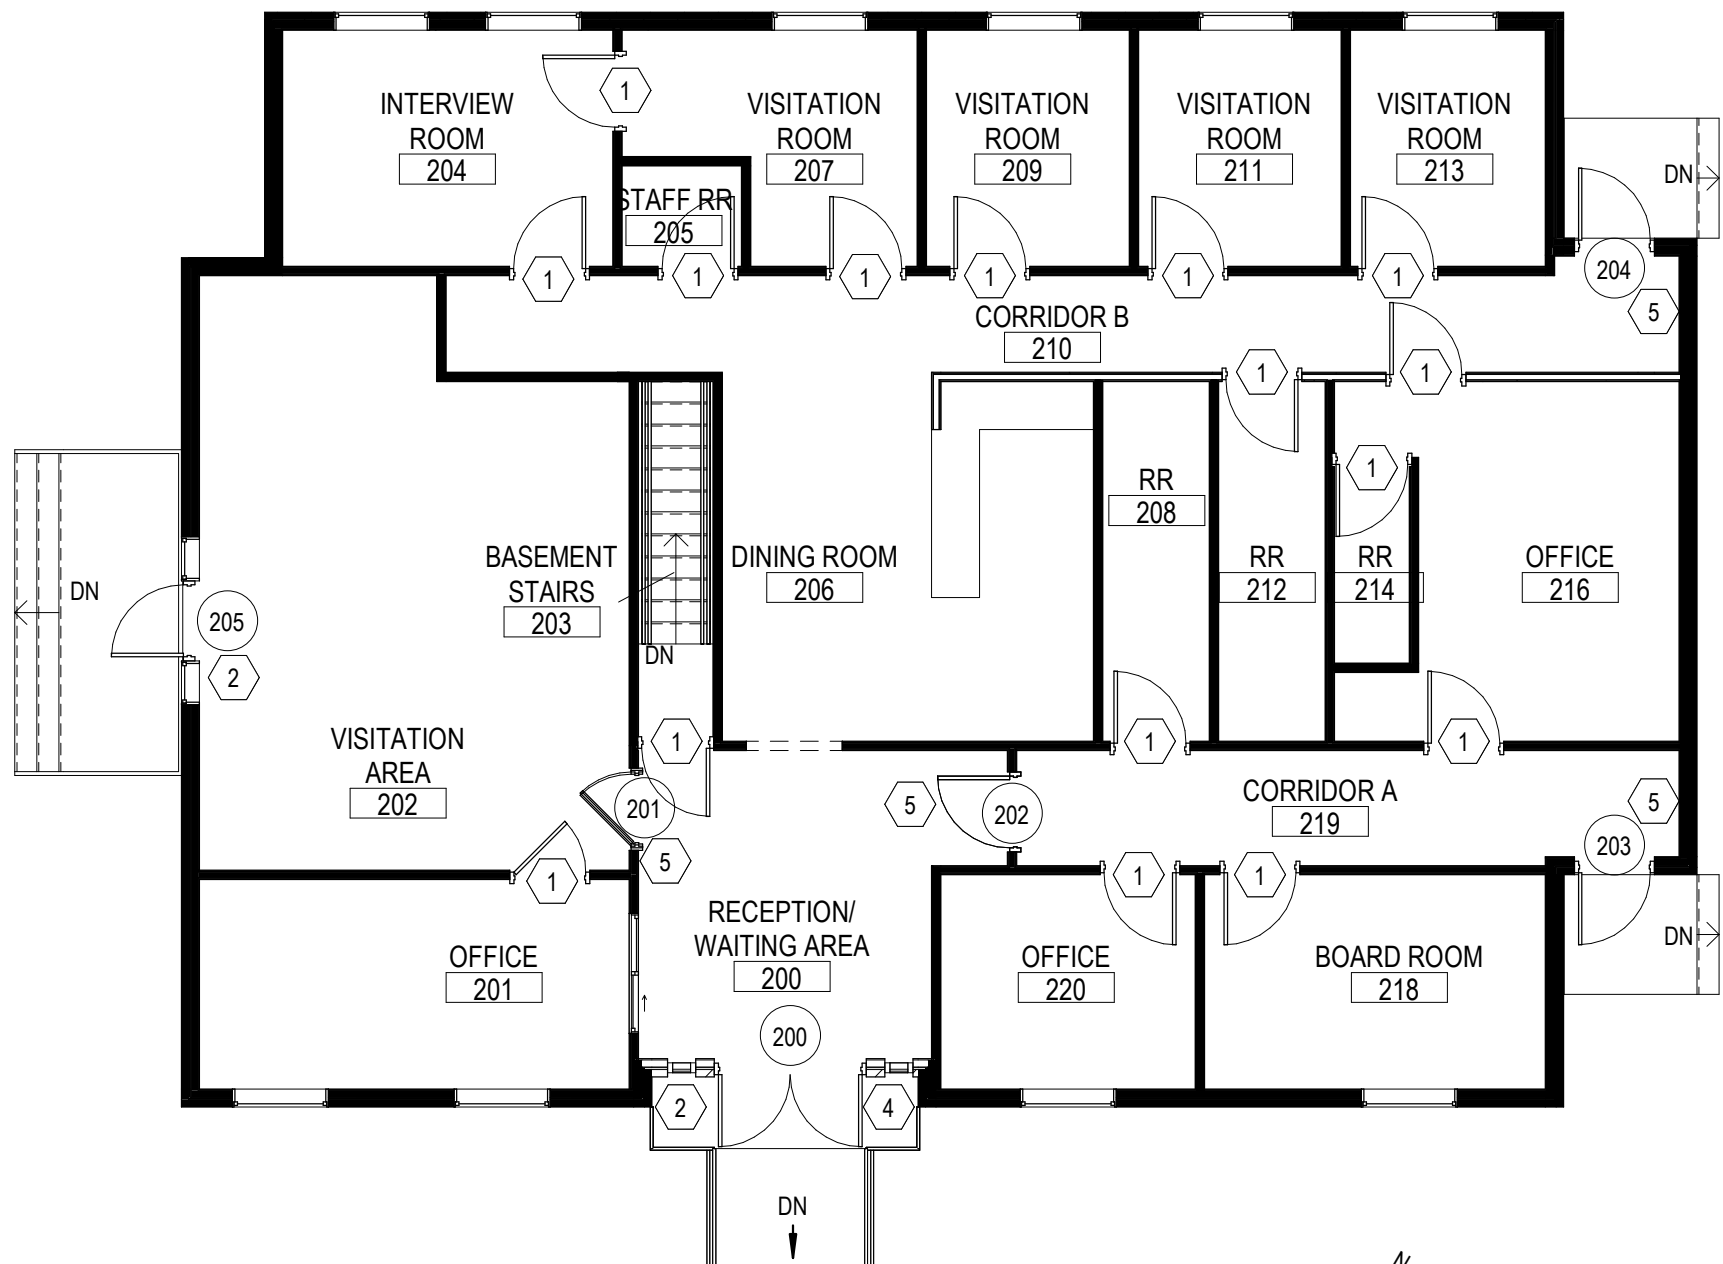


C1 VISITATION CENTER NEW FLOOR PLAN
1/8" = 1'-0"

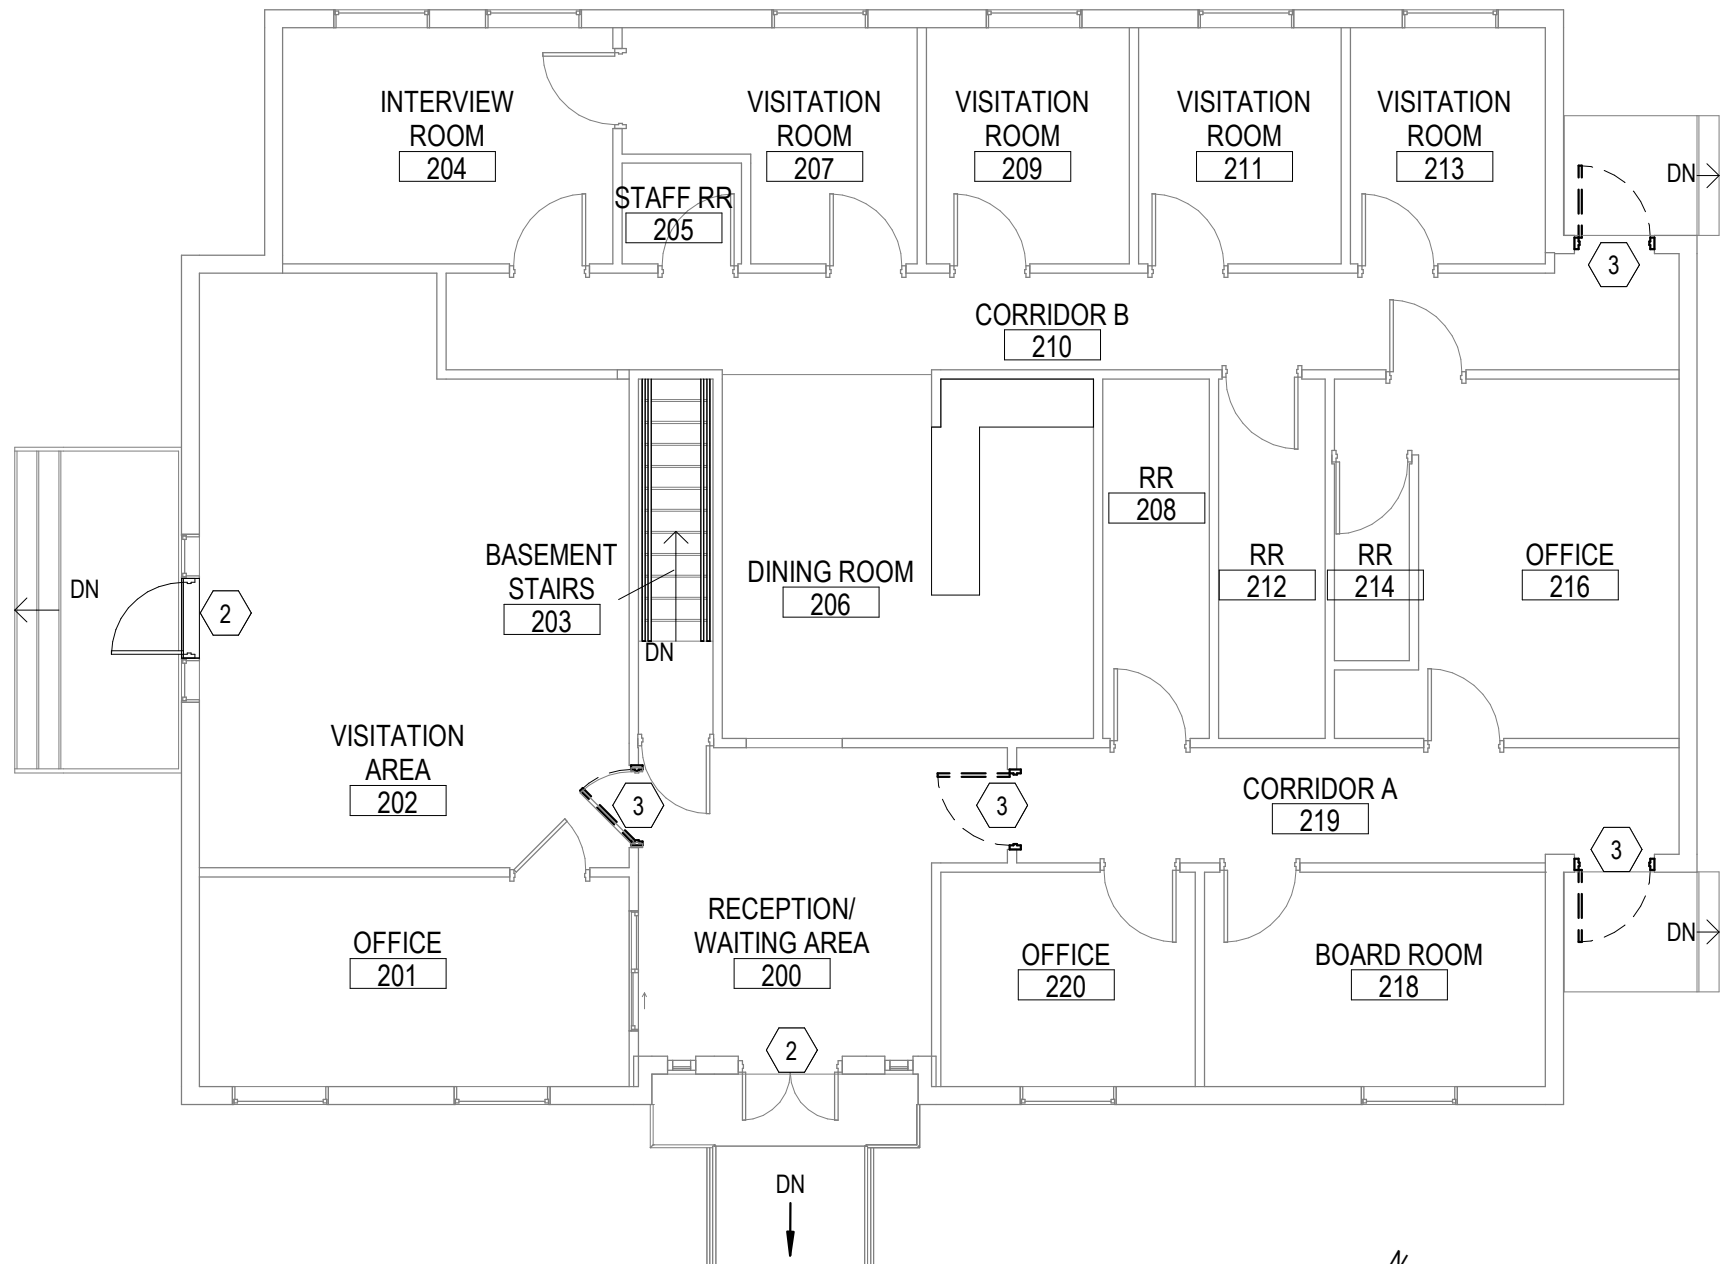


B1 VISITATION CENTER DEMO FLOOR PLAN
1/8" = 1'-0"




A1 VISITATION CENTER EXISTING FLOOR PLAN
1/8" = 1'-0"

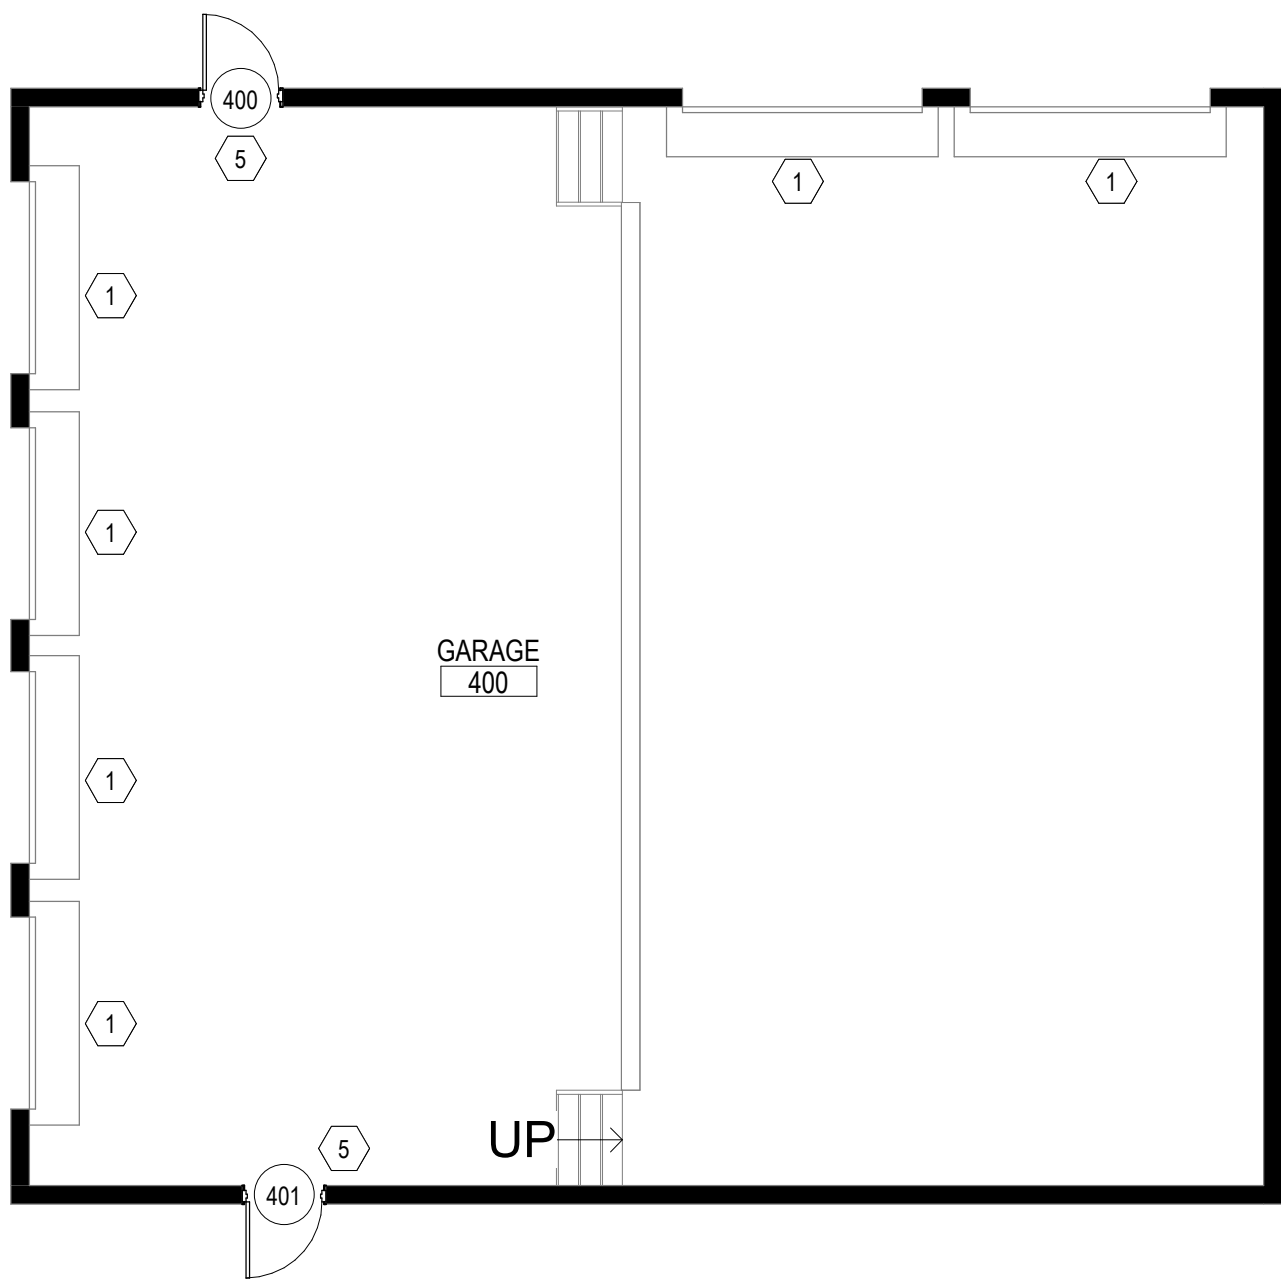

C3 GARAGE NEW FLOOR PLAN
1/8" = 1'-0"

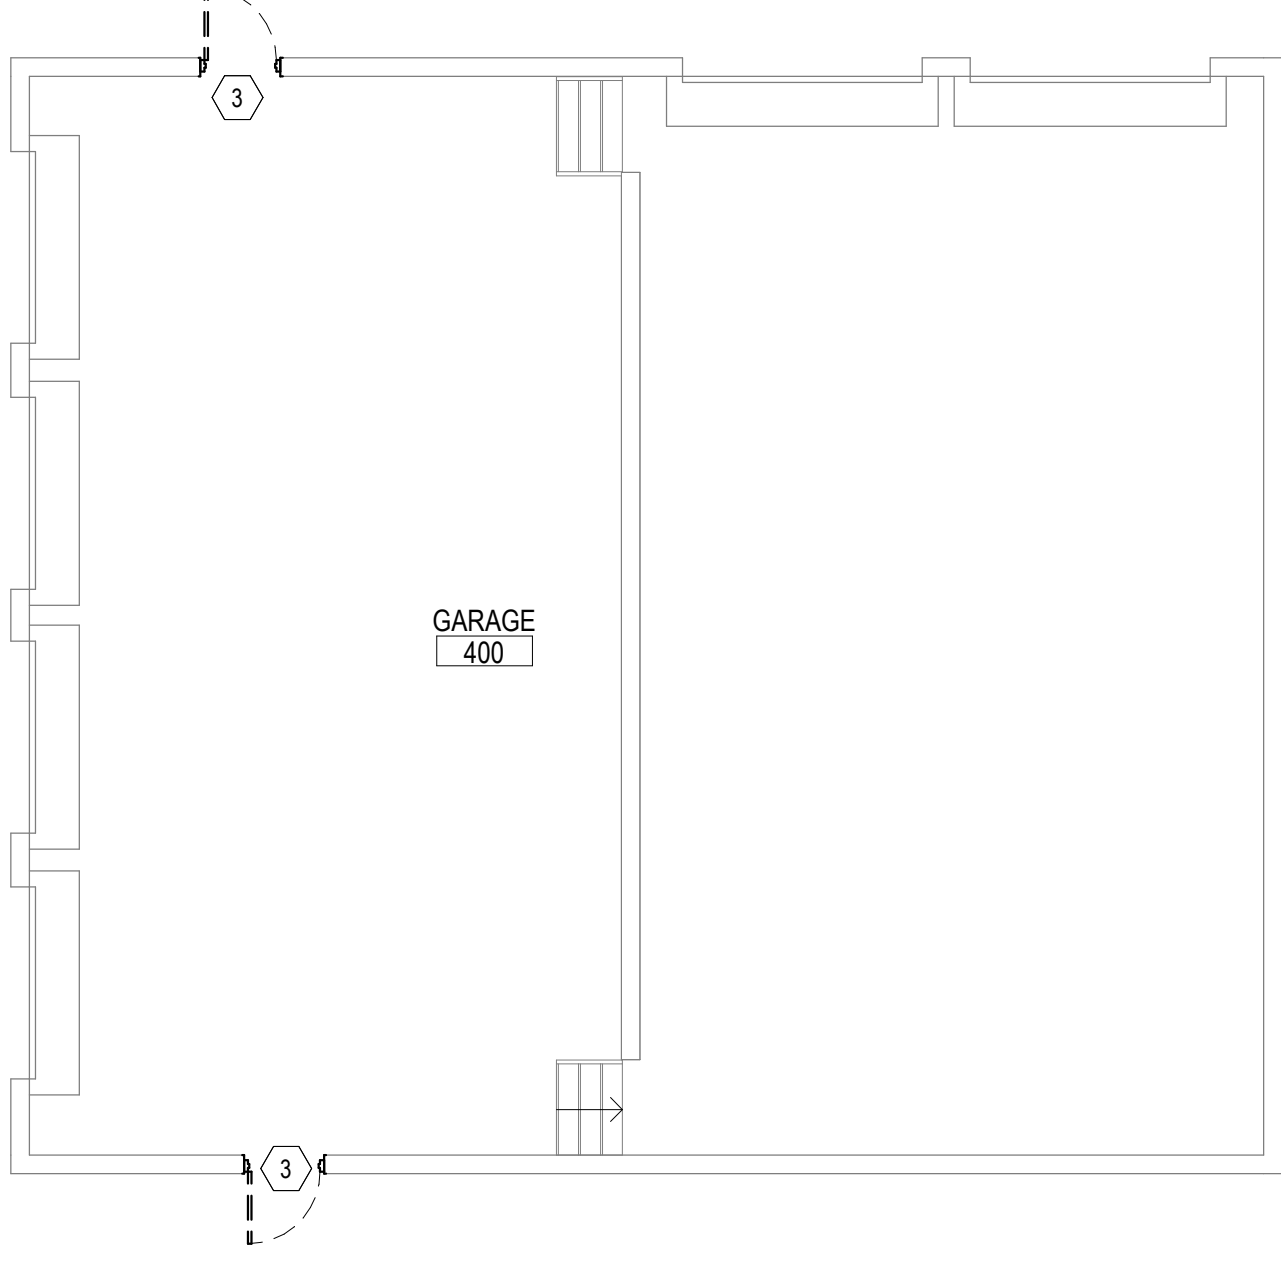

B3 GARAGE DEMO FLOOR PLAN
1/8" = 1'-0"

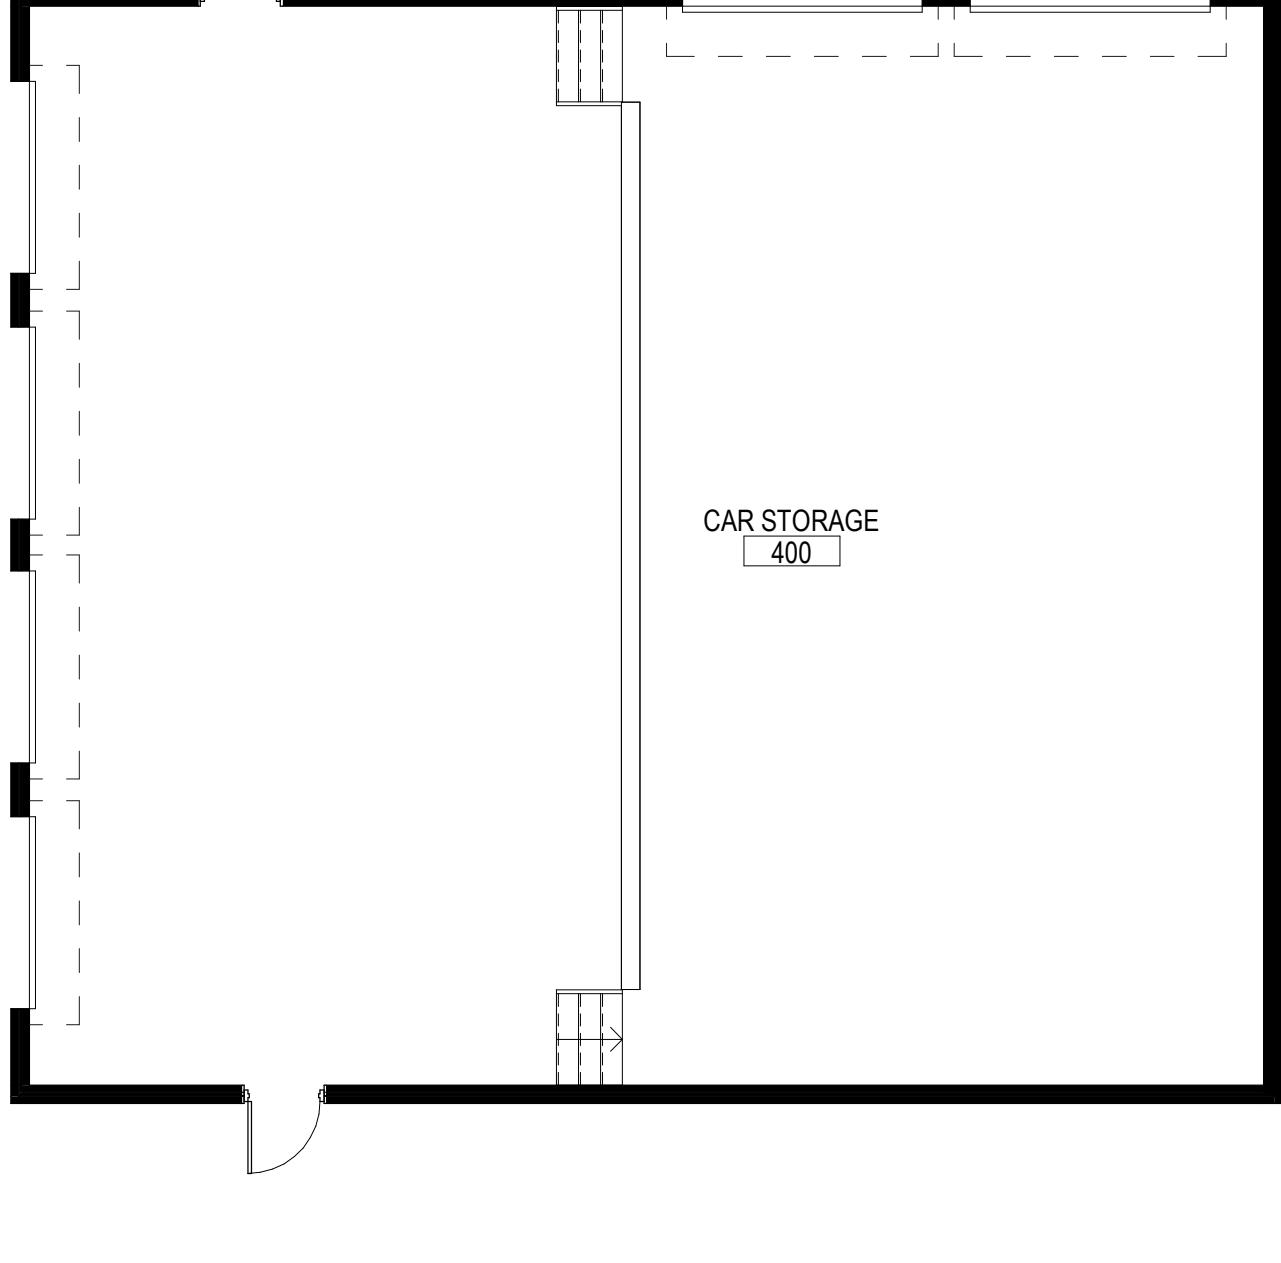

A3 GARAGE EXISTING FLOOR PLAN
1/8" = 1'-0"

GENERAL SHEET NOTES

- A. DO NOT SCALE DRAWINGS.
- B. IT IS THE RESPONSIBILITY OF THE GENERAL CONTRACTOR TO CROSS-CHECK THE ELECTRICAL DRAWINGS WITH THE ARCHITECTURAL DRAWINGS PRIOR TO THE ORDERING / INSTALLATION OF ELECTRICAL WORK. ANY DISCREPANCIES BETWEEN THE ARCHITECTURAL DRAWINGS SHALL BE BROUGHT TO THE ARCHITECT'S ATTENTION FOR IMMEDIATE CLARIFICATION.
- C. COORDINATE WORK WITH OTHER TRADES. EQUIPMENT FURNISHED BY OTHERS. REQUIREMENTS OF THE TENANT AND BUILDING OCCUPANTS, AND THE CONSTRAINTS OF THE EXISTING CONDITIONS OF THE PROJECT SITE. COORDINATE THE INSTALLATION WITH OTHER TRADES AS REQUIRED TO ENSURE A NEAT AND ORDERLY INSTALLATION. NOTIFY ARCHITECT / ENGINEER OF ANY DISCREPANCIES BEFORE STARTING WORK.
- D. GENERAL CONTRACTOR AND SUB-CONTRACTORS SHALL CAREFULLY REVIEW THE CONSTRUCTION DOCUMENTS. INFORMATION REGARDING THE COMPLETE WORK IS DISPERSED THROUGHOUT THE DOCUMENT SET AND CANNOT BE ACCURATELY DETERMINED WITHOUT REFERENCE TO THE COMPLETE DOCUMENT SET.
- E. WHERE THERE MAY BE A CONFLICT IN THE SPECIFICATIONS AND/OR DRAWINGS, THEN THE MORE EXPENSIVE LABOR, MATERIALS AND EQUIPMENT SHALL BE ASSUMED TO BE REQUIRED AND SHALL BE PROVIDED BY THE GENERAL CONTRACTOR TO THE SATISFACTION OF THE OWNER.
- F. WHEN WORK, NOT SPECIFICALLY CALLED OUT, IS REQUIRED TO COMPLETE THE PROJECT, IT SHALL BE PROVIDED BY THE GENERAL CONTRACTOR WITH THE BEST MATERIALS AND WORKMANSHIP.
- G. EXISTING STEEL LINTLE(S) TO REMAIN, PREP AND REPAINT AS REQUIRED. (TYP.)

SHEET KEYNOTES #

- 1. EXISTING DOOR TO REMAIN, NOT IN SCOPE.
- 2. EXISTING DOOR TO REMAIN, EXISTING HARDWARE TO BE UPDATED.
- 3. REMOVE EXISTING DOOR SLAB, DOOR FRAME AND HARDWARE, PREP FOR INSTALLATION OF NEW DOOR ASSEMBLY AS REQUIRED.
- 4. EXISTING DOOR BELL TO REMAIN, PROTECT DURING CONSTRUCTION.
- 5. NEW DOOR ASSEMBLY (DOOR SLAB, DOOR FRAME, HARDWARE AND SIGNAGE AS INDICATED). REFER TO DOOR SCHEDULE SHEET A-601 FOR SPECIFIC DOOR CONFIGURATION, COMPONENTS AND ANY REQUIRED SIGNAGE.



REV.	DATE	DESCRIPTION

NOT FOR
CONSTRUCTION


MCCS
1680 MARION-WALDO ROAD
MARION, OHIO 43302

VISITATION CENTER & GARAGE

	DATE
PERMIT	07/29/2026
BID	07/29/2026
CONSTRUCTION	-/-/-/-
RECORD	-/-/-/-
PROJECT MANAGER	DESIGNER
SW	LW

JOB NO.
2025370.00

A-101

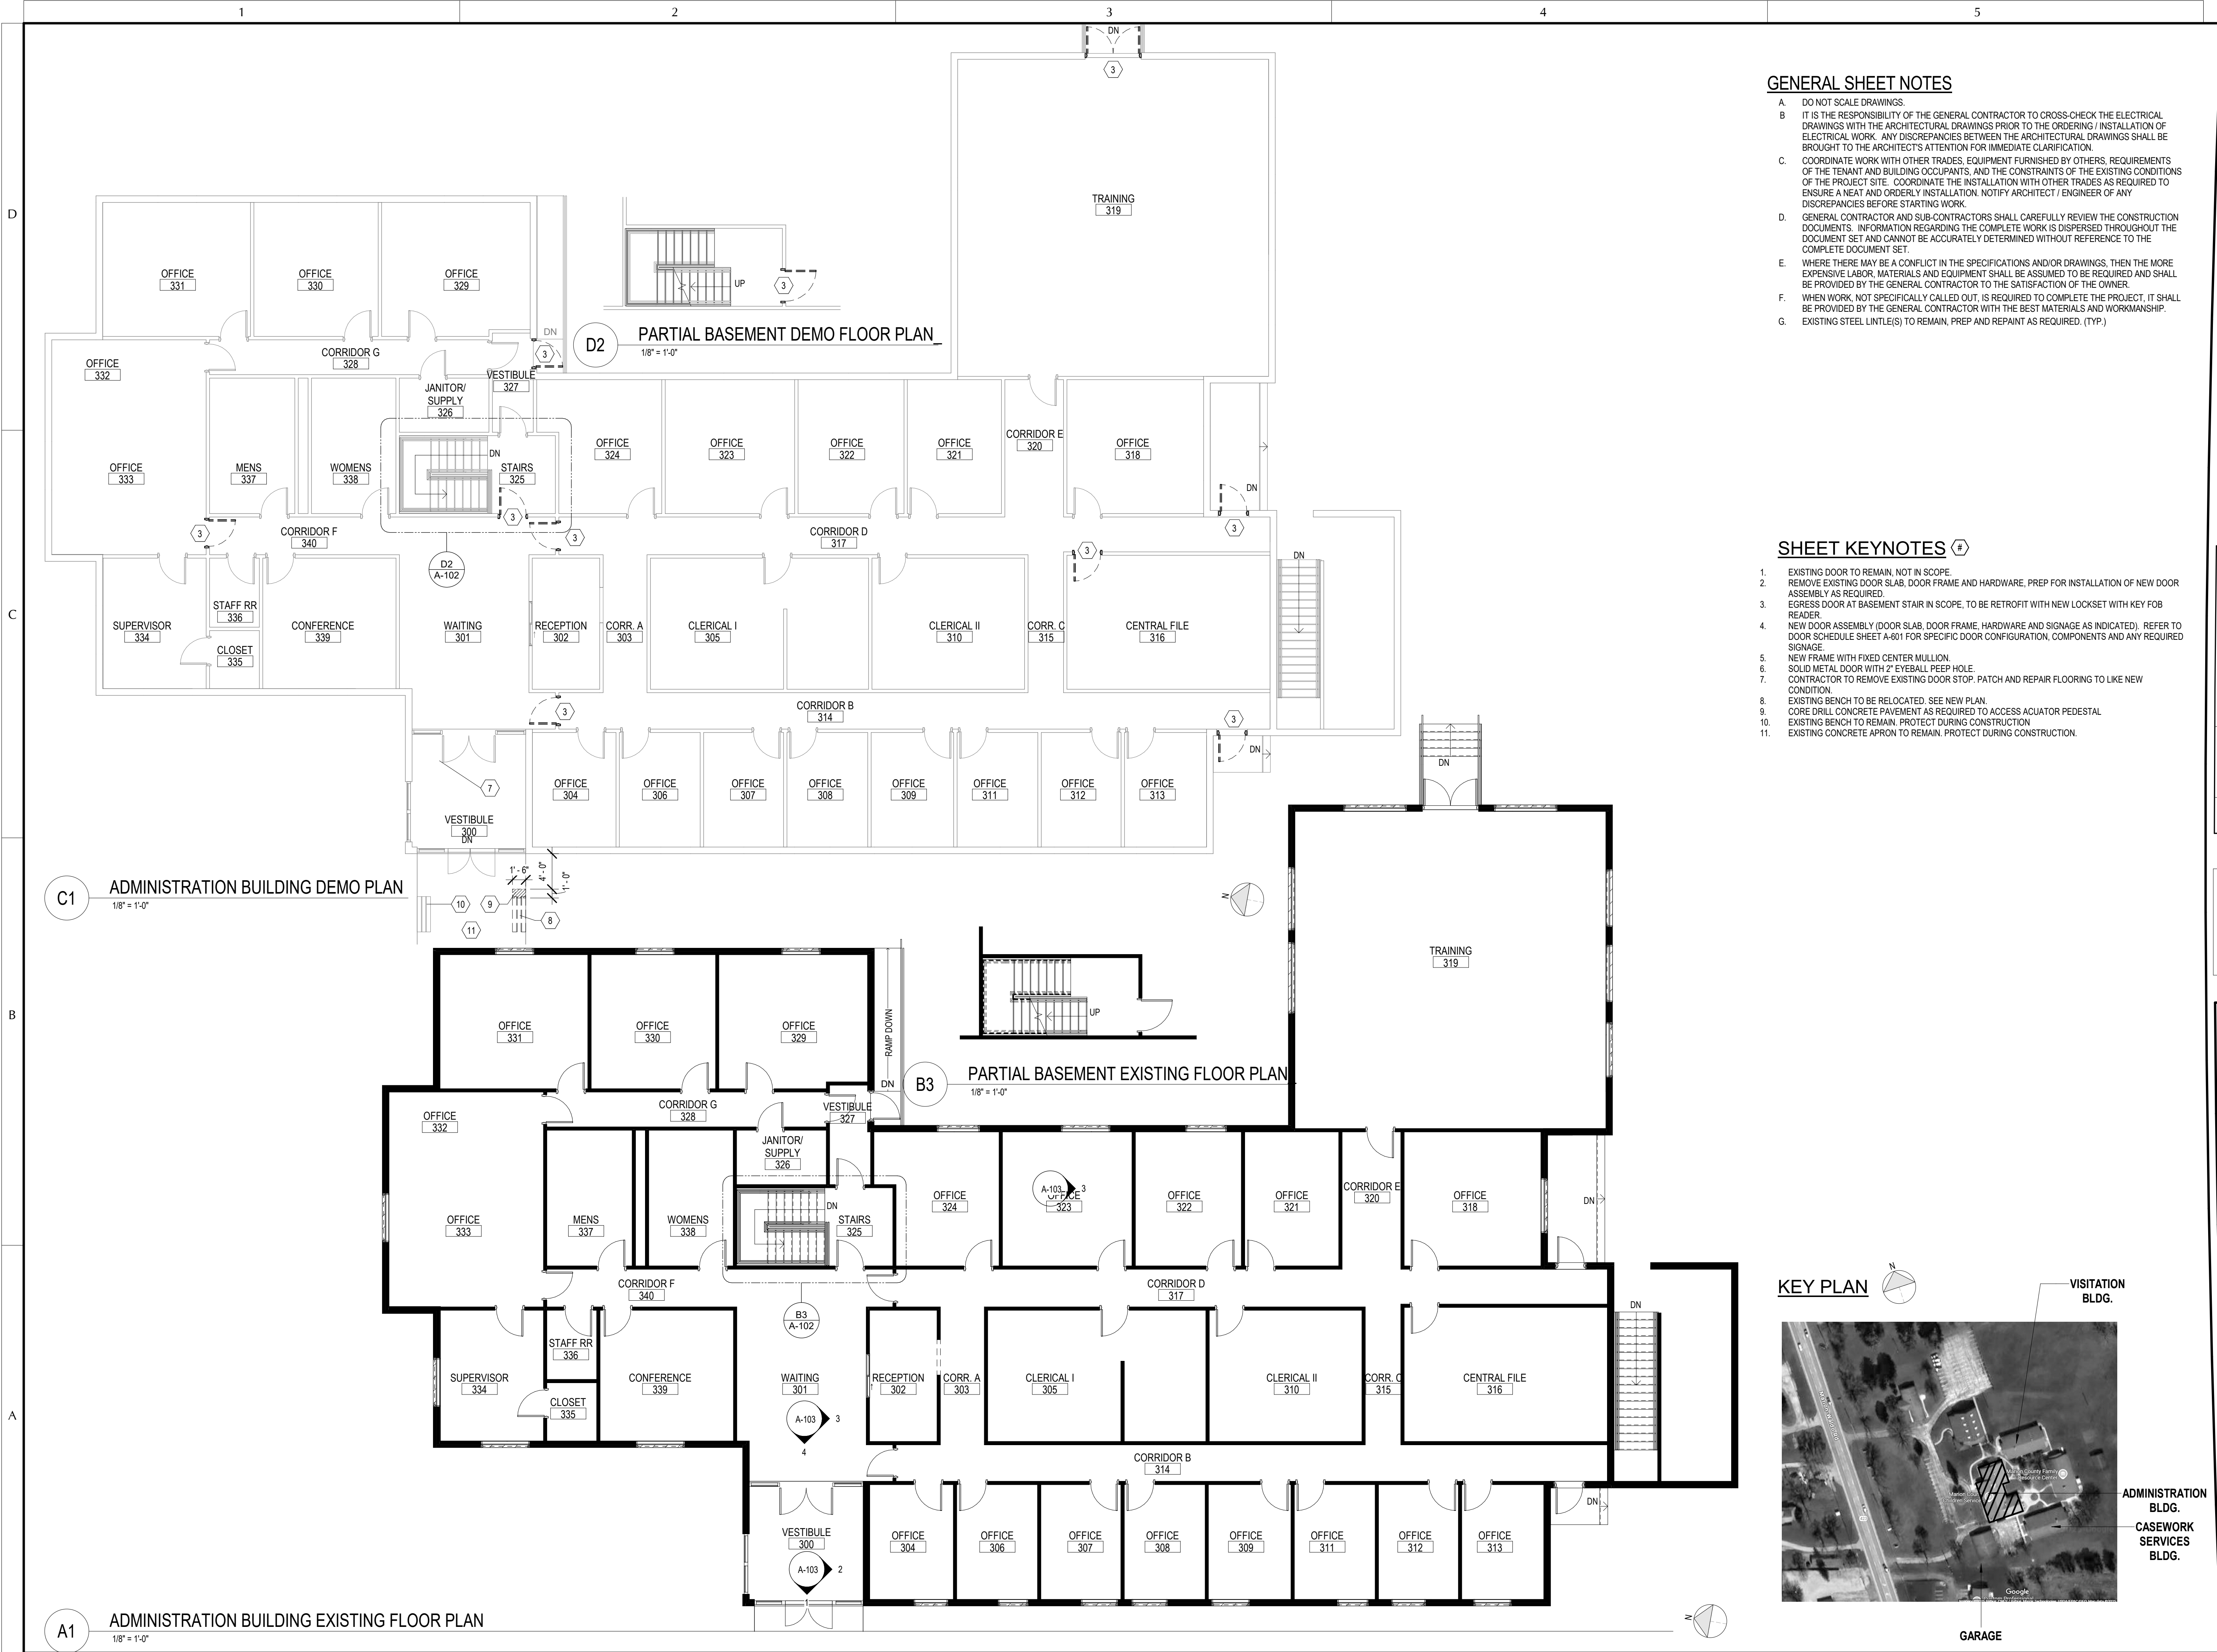

GENERAL SHEET NOTES

- A. DO NOT SCALE DRAWINGS.
- B. IT IS THE RESPONSIBILITY OF THE GENERAL CONTRACTOR TO CROSS-CHECK THE ELECTRICAL DRAWINGS WITH THE ARCHITECTURAL DRAWINGS PRIOR TO THE ORDERING / INSTALLATION OF ELECTRICAL WORK. ANY DISCREPANCIES BETWEEN THE ARCHITECTURAL DRAWINGS SHALL BE BROUGHT TO THE ARCHITECT'S ATTENTION FOR IMMEDIATE CLARIFICATION.
- C. COORDINATE WORK WITH OTHER TRADES. EQUIPMENT FURNISHED BY OTHERS. REQUIREMENTS OF THE TENANT AND BUILDING OCCUPANTS, AND THE CONSTRAINTS OF THE EXISTING CONDITIONS OF THE PROJECT SITE. COORDINATE THE INSTALLATION WITH OTHER TRADES AS REQUIRED TO ENSURE A NEAT AND ORDERLY INSTALLATION. NOTIFY ARCHITECT / ENGINEER OF ANY DISCREPANCIES BEFORE STARTING WORK.
- D. GENERAL CONTRACTOR AND SUB-CONTRACTORS SHALL CAREFULLY REVIEW THE CONSTRUCTION DOCUMENTS. INFORMATION REGARDING THE COMPLETE WORK IS DISPERSED THROUGHOUT THE DOCUMENT SET AND CANNOT BE ACCURATELY DETERMINED WITHOUT REFERENCE TO THE COMPLETE DOCUMENT SET.
- E. WHERE THERE MAY BE A CONFLICT IN THE SPECIFICATIONS AND/OR DRAWINGS, THEN THE MORE EXPENSIVE LABOR, MATERIALS AND EQUIPMENT SHALL BE ASSUMED TO BE REQUIRED AND SHALL BE PROVIDED BY THE GENERAL CONTRACTOR TO THE SATISFACTION OF THE OWNER.
- F. WHEN WORK, NOT SPECIFICALLY CALLED OUT, IS REQUIRED TO COMPLETE THE PROJECT, IT SHALL BE PROVIDED BY THE GENERAL CONTRACTOR WITH THE BEST MATERIALS AND WORKMANSHIP.
- G. EXISTING STEEL LITTLE(S) TO REMAIN. PREP AND REPAINT AS REQUIRED. (TYP.)

SHEET KEYNOTES

- 1. EXISTING DOOR TO REMAIN. NOT IN SCOPE.
- 2. REMOVE EXISTING DOOR SLAB, DOOR FRAME AND HARDWARE, PREP FOR INSTALLATION OF NEW DOOR ASSEMBLY AS REQUIRED.
- 3. EGRESS DOOR AT BASEMENT STAIR IN SCOPE, TO BE RETROFIT WITH NEW LOCKSET WITH KEY FOB READER.
- 4. NEW DOOR ASSEMBLY (DOOR SLAB, DOOR FRAME, HARDWARE AND SIGNAGE AS INDICATED). REFER TO DOOR SCHEDULE SHEET A-601 FOR SPECIFIC DOOR CONFIGURATION, COMPONENTS AND ANY REQUIRED SIGNAGE.
- 5. NEW FRAME WITH FIXED CENTER MULLION.
- 6. SOLID METAL DOOR WITH 2" EYEBALL PEEP HOLE.
- 7. CONTRACTOR TO REMOVE EXISTING DOOR STOP. PATCH AND REPAIR FLOORING TO LIKE NEW CONDITION.
- 8. EXISTING BENCH TO BE RELOCATED. SEE NEW PLAN.
- 9. CORE DRILL CONCRETE PAVEMENT AS REQUIRED TO ACCESS ACUATOR PEDESTAL.
- 10. EXISTING BENCH TO REMAIN. PROTECT DURING CONSTRUCTION.
- 11. EXISTING CONCRETE APRON TO REMAIN. PROTECT DURING CONSTRUCTION.

KEY PLAN



REV.	DATE	DESCRIPTION

NOT FOR
CONSTRUCTION

MCCS
1680 MARION-WALDO ROAD
MARION, OHIO 43302

ADMINISTRATION BUILDING

	DATE
PERMIT	07/29/2026
BID	07/29/2026
CONSTRUCTION	-/-/-/-
RECORD	-/-/-/-
PROJECT MANAGER	DESIGNER
SW	LW

JOB NO.
2025370.00


A-102

D


C

B


A

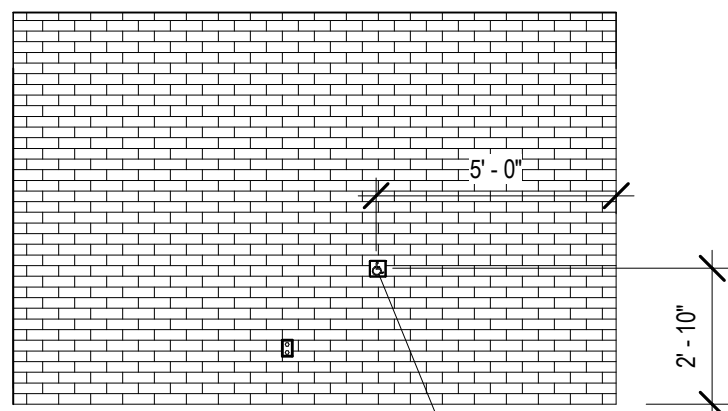


2 VESTIBULE - EAST ELEVATION
1/4" = 1'-0"

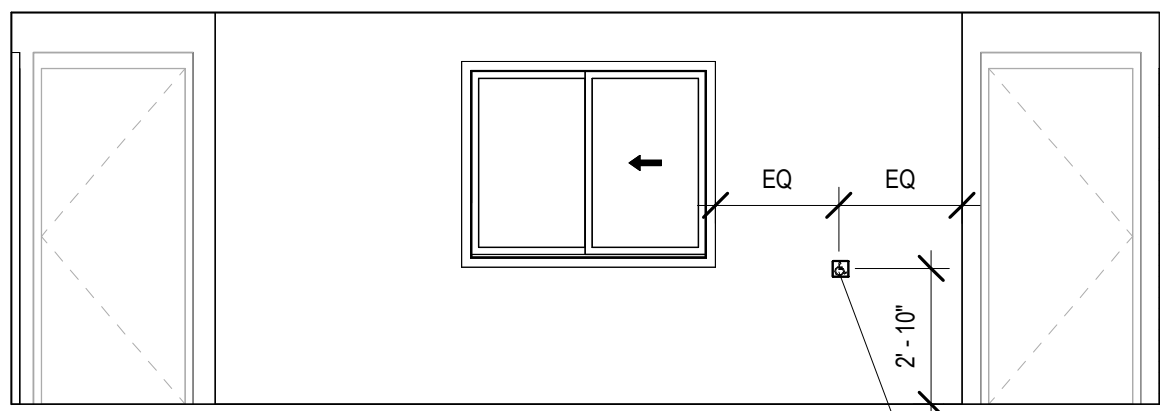


3 RECEPTION ELEVATION
1/4" = 1'-0"

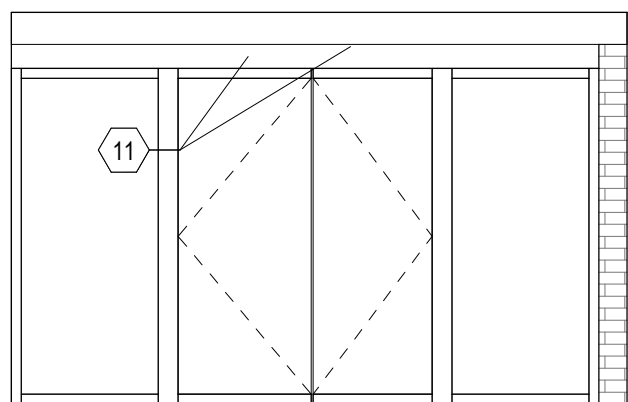


1 VESTIBULE - SOUTH ELEVATION
1/4" = 1'-0"

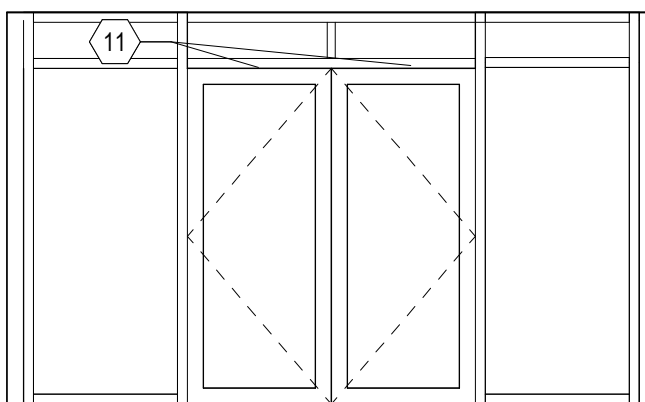

4 VESTIBULE - NORTH ELEVATION
1/4" = 1'-0"

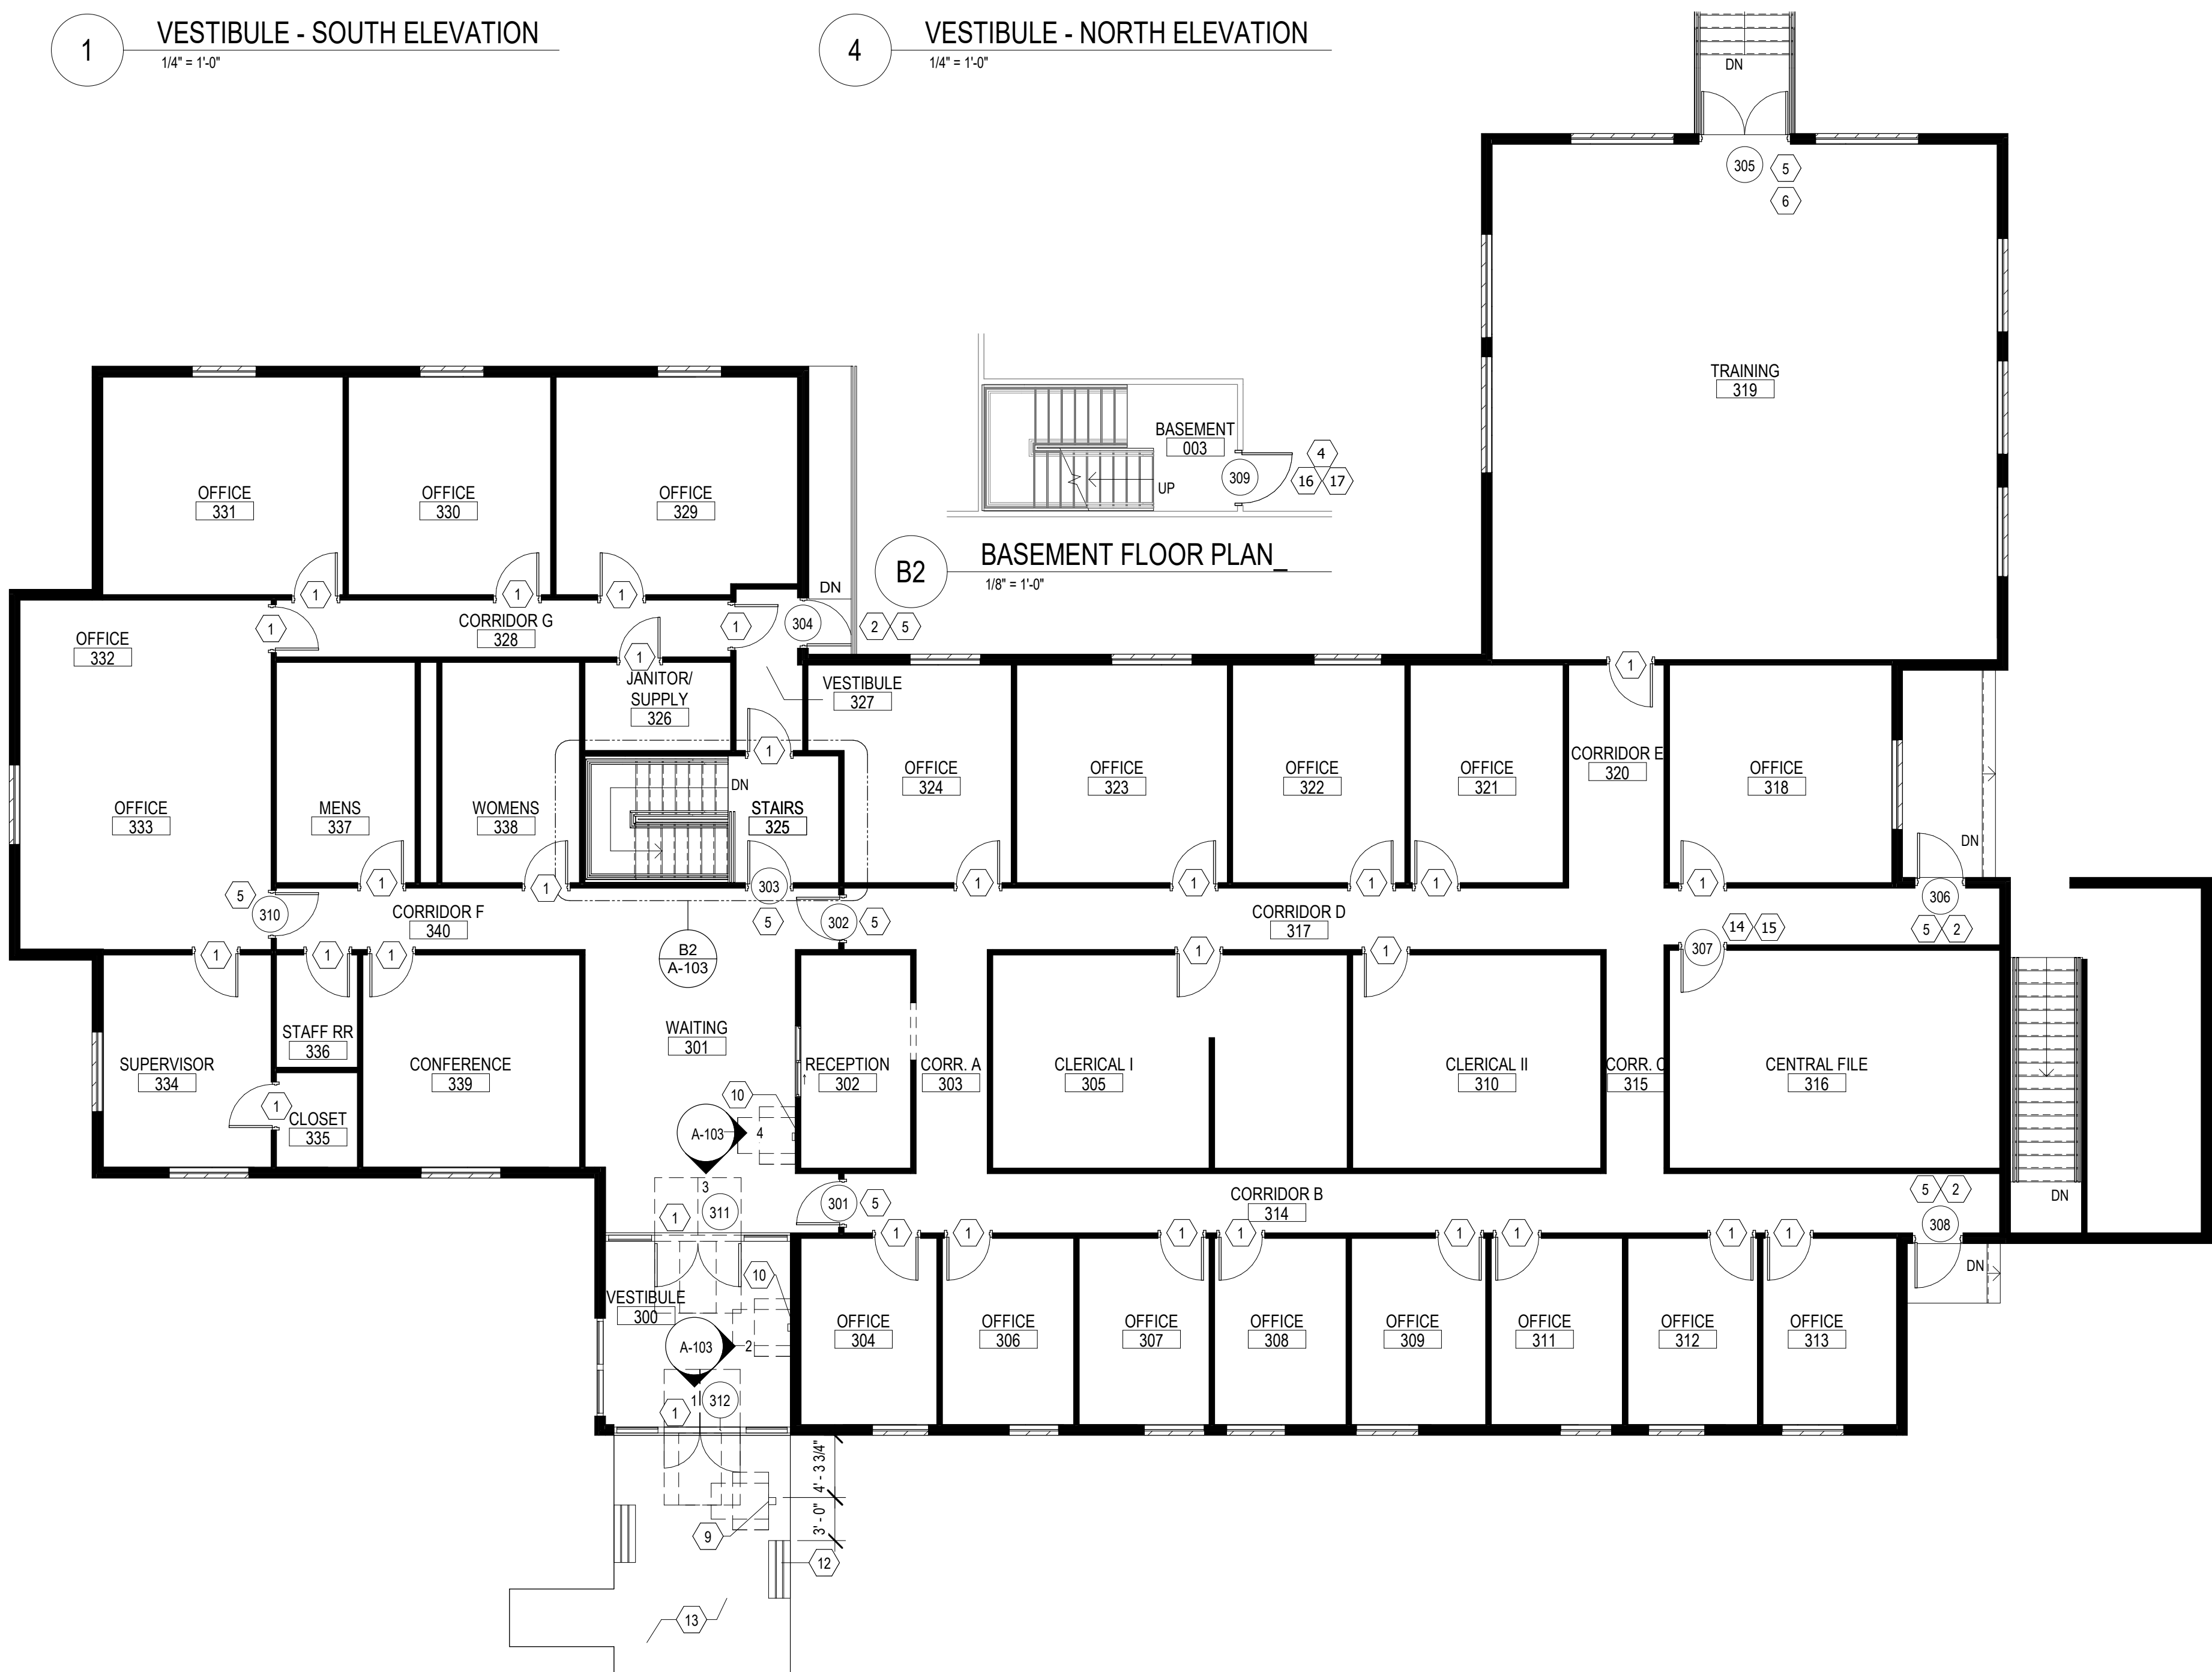

A1 ADMINISTRATION BUILDING NEW FLOOR PLAN
1/8" = 1'-0"

 

GENERAL SHEET NOTES

- A. DO NOT SCALE DRAWINGS.
- B. IT IS THE RESPONSIBILITY OF THE GENERAL CONTRACTOR TO CROSS-CHECK THE ELECTRICAL DRAWINGS WITH THE ARCHITECTURAL DRAWINGS PRIOR TO THE ORDERING / INSTALLATION OF ELECTRICAL WORK. ANY DISCREPANCIES BETWEEN THE ARCHITECTURAL DRAWINGS SHALL BE BROUGHT TO THE ARCHITECT'S ATTENTION FOR IMMEDIATE CLARIFICATION.
- C. COORDINATE WORK WITH OTHER TRADES. EQUIPMENT FURNISHED BY OTHERS. REQUIREMENTS OF THE TENANT AND BUILDING OCCUPANTS, AND THE CONSTRAINTS OF THE EXISTING CONDITIONS OF THE PROJECT SITE. COORDINATE THE INSTALLATION WITH OTHER TRADES AS REQUIRED TO ENSURE A NEAT AND ORDERLY INSTALLATION. NOTIFY ARCHITECT / ENGINEER OF ANY DISCREPANCIES BEFORE STARTING WORK.
- D. GENERAL CONTRACTOR AND SUB-CONTRACTORS SHALL CAREFULLY REVIEW THE CONSTRUCTION DOCUMENTS. INFORMATION REGARDING THE COMPLETE WORK IS DISPERSED THROUGHOUT THE DOCUMENT SET AND CANNOT BE ACCURATELY DETERMINED WITHOUT REFERENCE TO THE COMPLETE DOCUMENT SET.
- E. WHERE THERE MAY BE A CONFLICT IN THE SPECIFICATIONS AND/OR DRAWINGS, THEN THE MORE EXPENSIVE LABOR, MATERIALS AND EQUIPMENT SHALL BE ASSUMED TO BE REQUIRED AND SHALL BE PROVIDED BY THE GENERAL CONTRACTOR TO THE SATISFACTION OF THE OWNER.
- F. WHEN WORK, NOT SPECIFICALLY CALLED OUT, IS REQUIRED TO COMPLETE THE PROJECT, IT SHALL BE PROVIDED BY THE GENERAL CONTRACTOR WITH THE BEST MATERIALS AND WORKMANSHIP.
- G. EXISTING STEEL LINTLE(S) TO REMAIN, PREP AND REPAINT AS REQUIRED. (TYP.)

SHEET KEYNOTES #

1. EXISTING DOOR TO REMAIN, NOT IN SCOPE.
2. EGRESS DOOR AT BASEMENT BELOW IN SCOPE.
3. REMOVE EXISTING DOOR SLAB, DOOR FRAME AND HARDWARE, PREP FOR INSTALLATION OF NEW DOOR ASSEMBLY AS REQUIRED.
4. EGRESS DOOR AT BASEMENT BELOW IN SCOPE.
5. NEW DOOR ASSEMBLY (DOOR SLAB, DOOR FRAME, HARDWARE AND SIGNAGE AS INDICATED). REFER TO DOOR SCHEDULE SHEET A-601 FOR SPECIFIC DOOR CONFIGURATION, COMPONENTS AND ANY REQUIRED SIGNAGE.
6. EXISTING DOOR BELL TO REMAIN.
7. REMOVE EXISTING DOOR AND HARDWARE, PREP FOR INSTALLATION OF NEW DOOR ASSEMBLY AS REQUIRED.
8. SOLID METAL DOOR WITH 2" EYEBALL PEEP HOLE.
9. NEW DOOR ACTUATOR PEDESTAL.
10. WALL MOUNTED ADA DOOR PUSH PLATE.
11. CONTRACTOR TO VERIFY ADAQUATE SPACE FOR INSTALLATION OF NEW AUTOMATIC ADA DOOR OPENER.
12. RELOCATED BENCH.
13. EXISTING CONCRETE APRON.
14. BASE BID: NOT IN CONTRACT, EXISTING DOOR TO REMAIN UNCHANGED.
15. ALTERNATE A-4: RETROFIT EXISTING DOOR TO REMAIN WITH NEW SECURITY ACCESS HARDWARE AND INTEGRATE WITH ACCESS CONTROL SYSTEM.
16. BASE BID: EXISTING DOOR TO REMAIN, REKEY LOCKSET TO MATCH BUILDING STANDARD.
17. ALTERNATE A-5: RETROFIT EXISTING DOOR TO REMAIN WITH NEW SECURITY ACCESS HARDWARE AND INTEGRATE WITH ACCESS CONTROL SYSTEM.



ADMINISTRATION BLDG.
CASEWORK SERVICES BLDG.

REV.	DATE	DESCRIPTION

NOT FOR
CONSTRUCTION

MCCS
1680 MARION-WALDO ROAD
MARION, OHIO 43302

ADMINISTRATION BUILDING

	DATE
PERMIT	07/29/2026
BID	07/29/2026
CONSTRUCTION	--/--
RECORD	--/--

PROJECT MANAGER	DESIGNER
SW	LW

JOB NO.
2025370.00

A-103

D
C
B
A

1

2


3

4


5




C1 CASEWORK SERVICES BUILDING NEW FLOOR PLAN
1/8" = 1'-0"

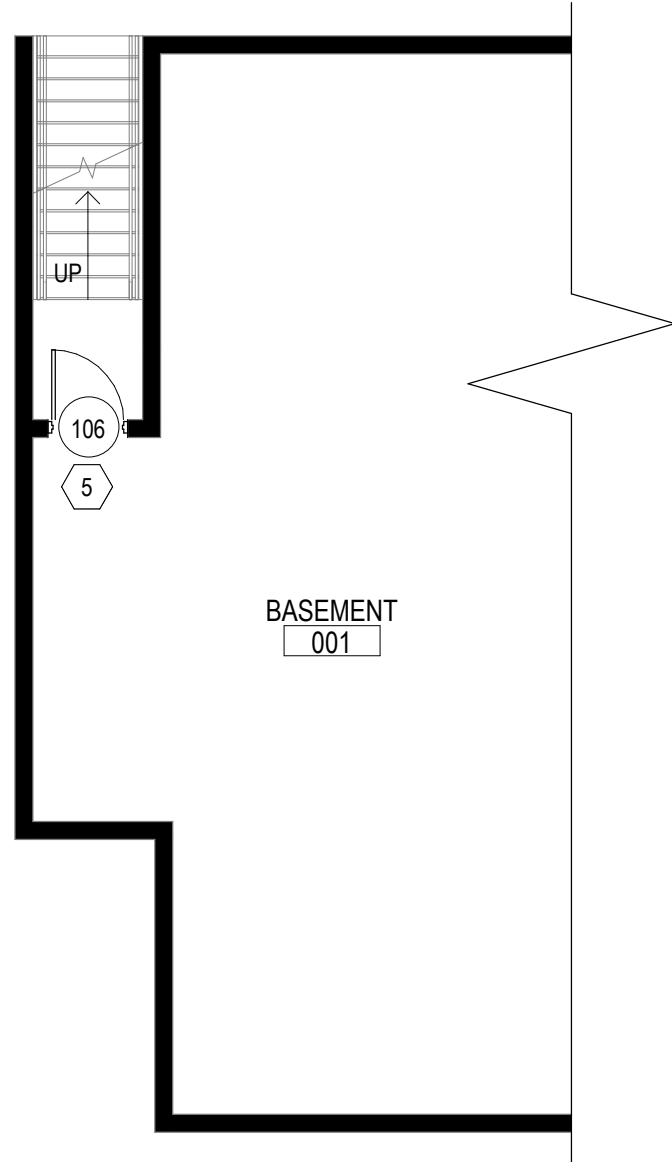


C3 PARTIAL BASEMENT FLOOR PLAN
1/8" = 1'-0"

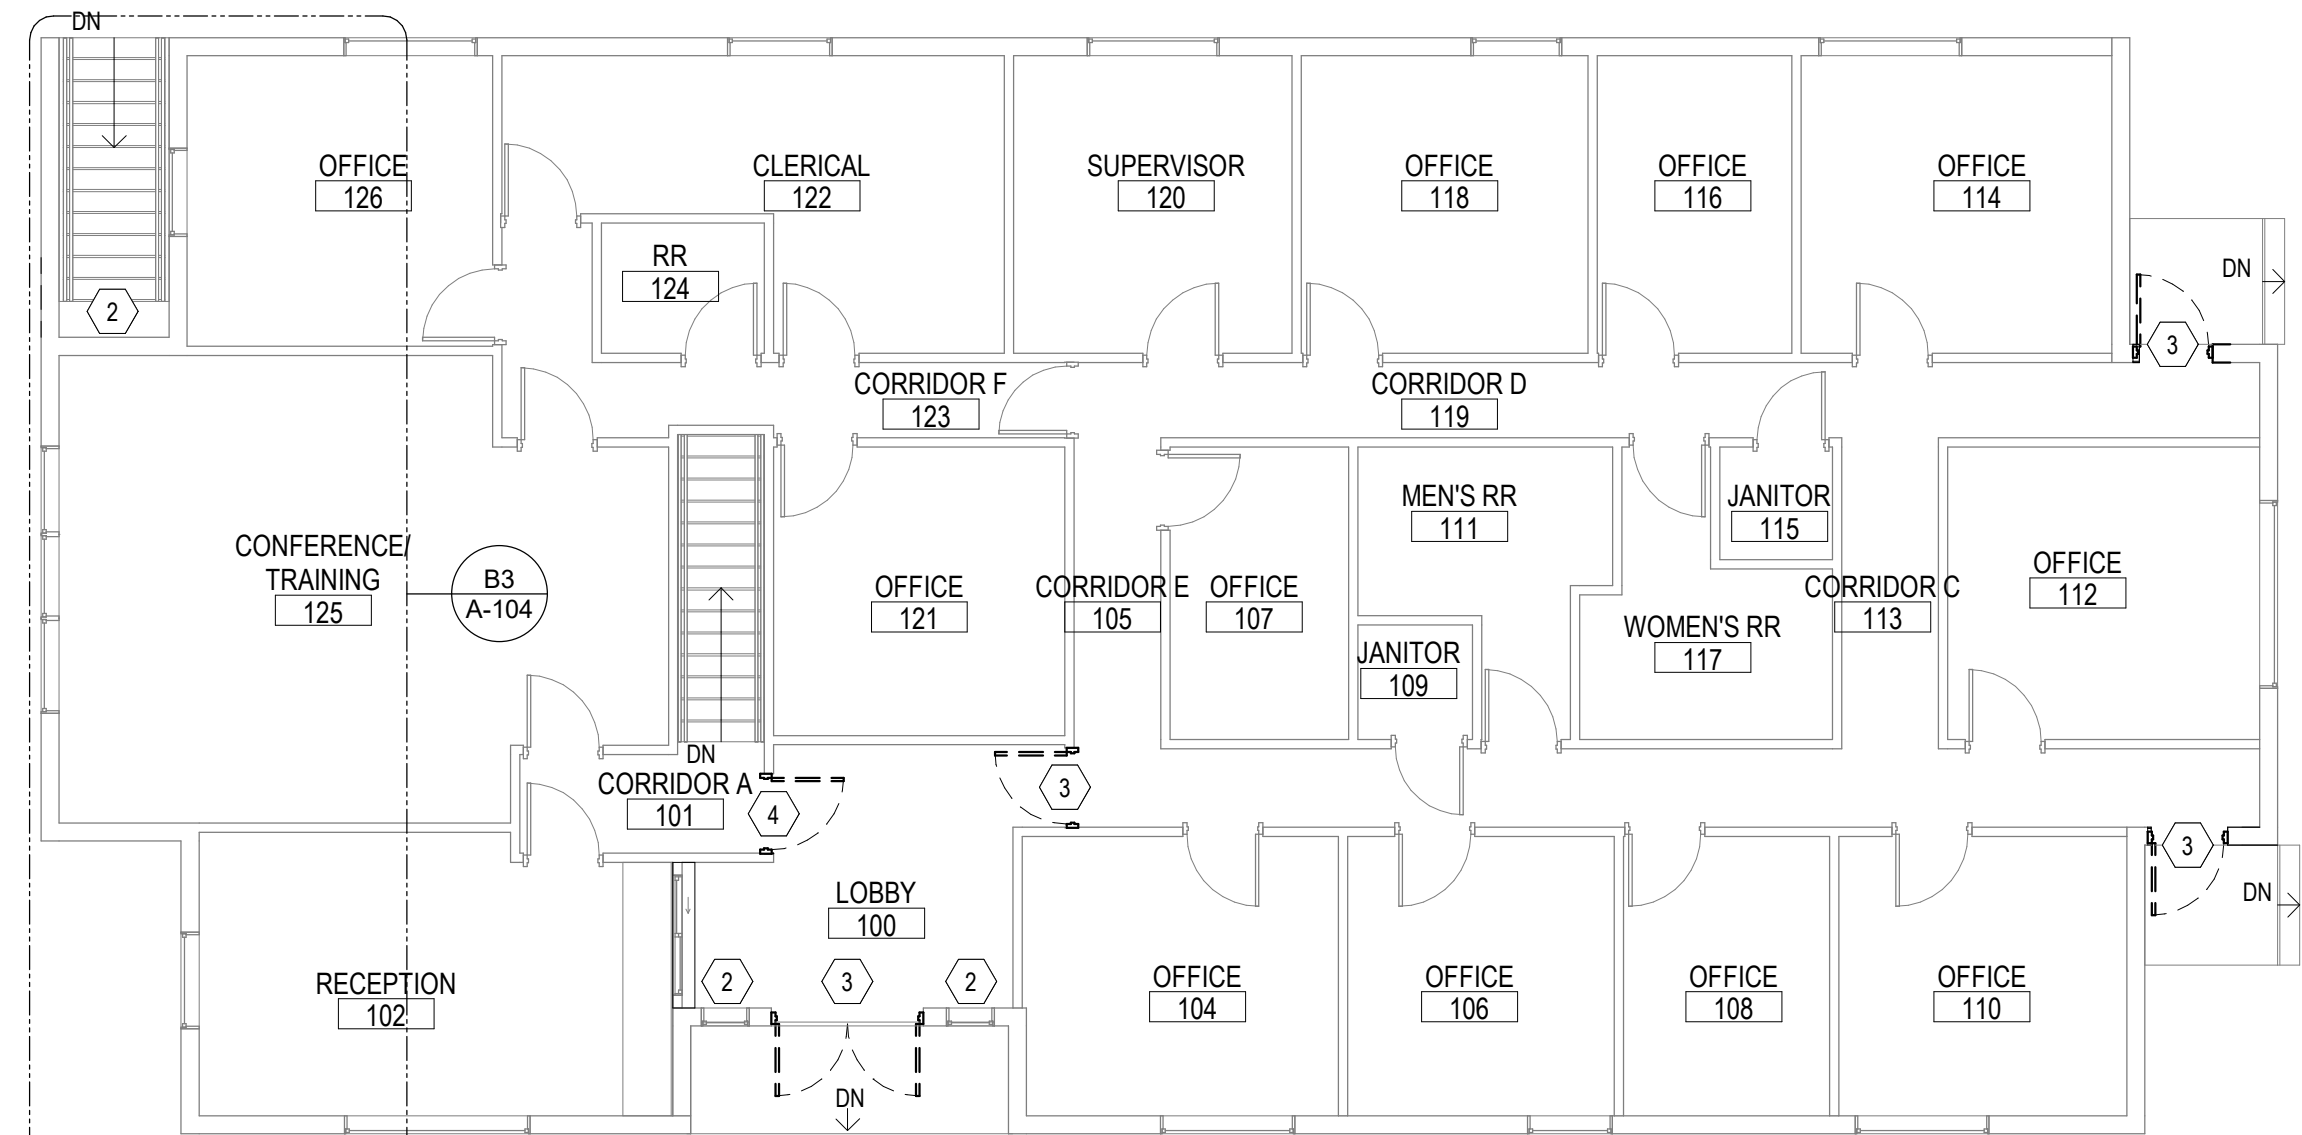


B1 CASEWORK SERVICES BUILDING DEMO FLOOR PLAN
1/8" = 1'-0"

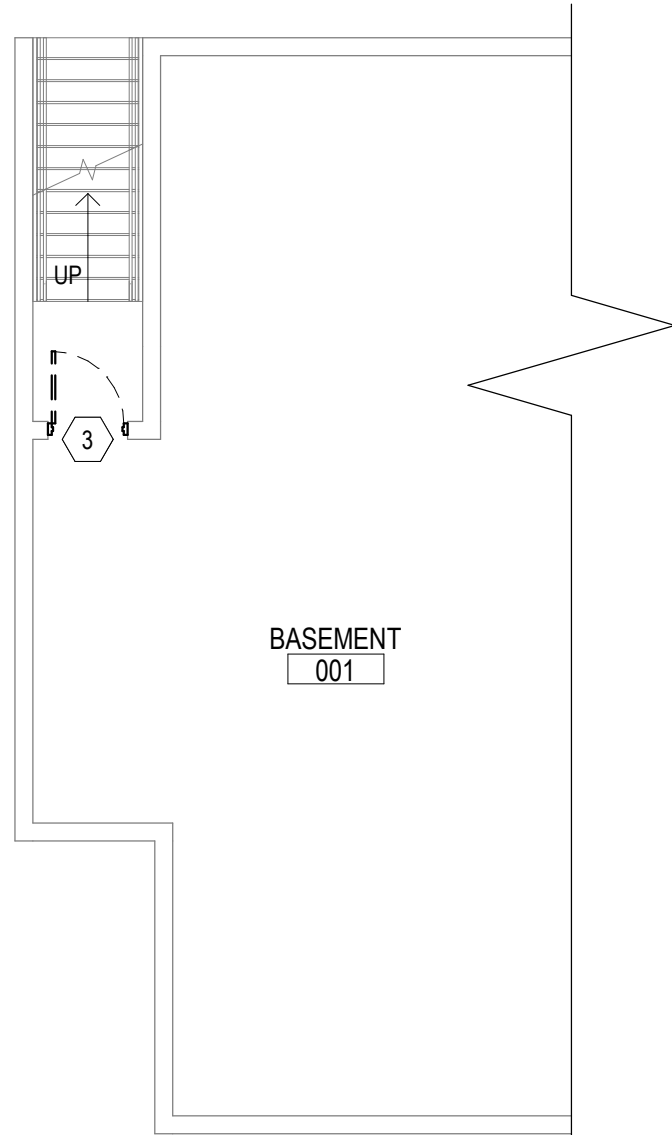

B3 PARTIAL BASEMENT FLOOR DEMO FLOOR PLAN
1/8" = 1'-0"

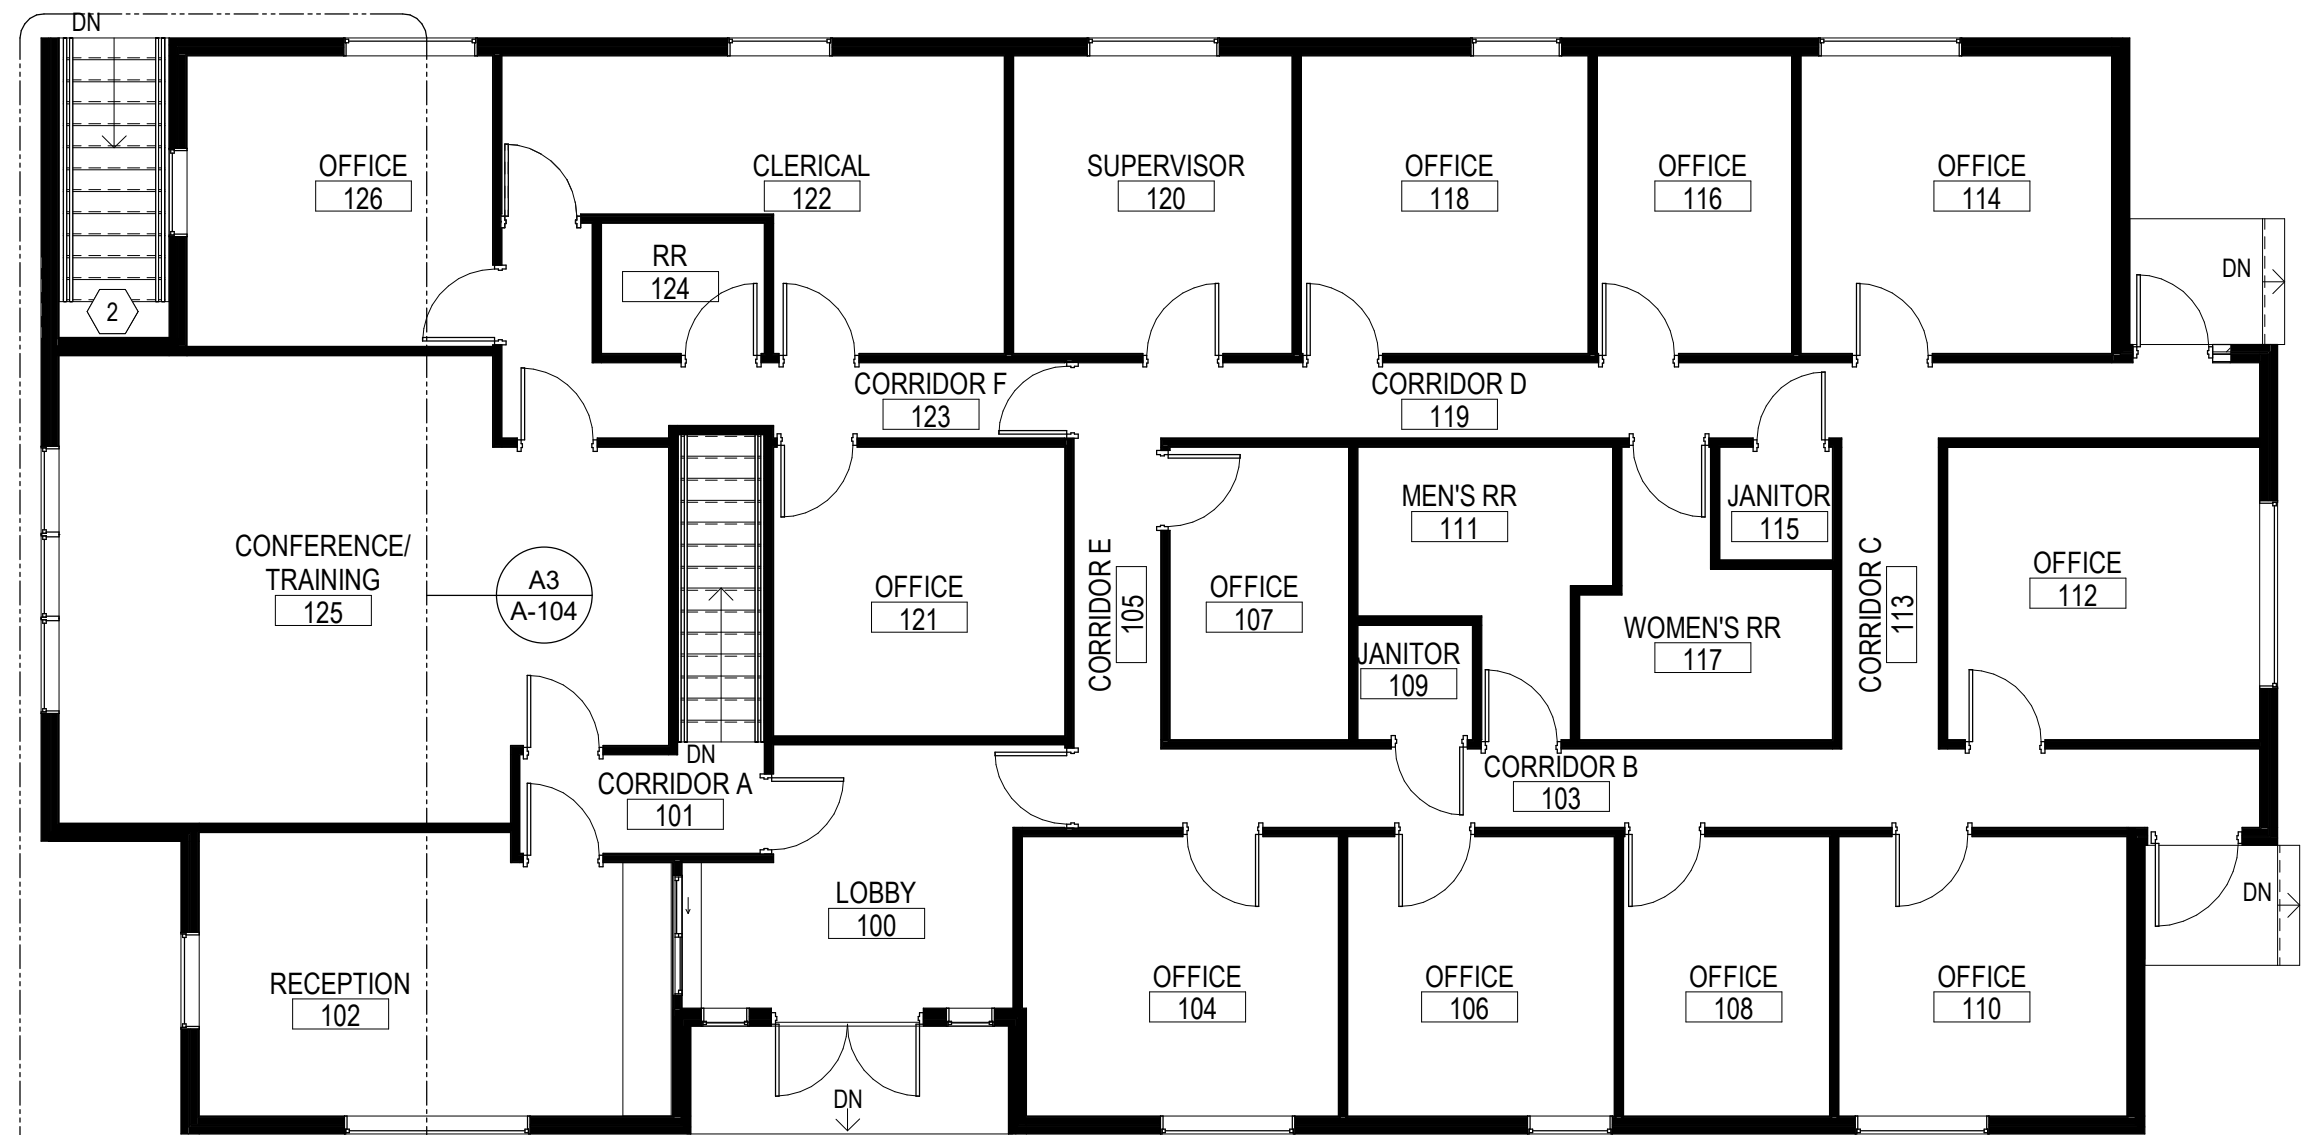

A1 CASEWORK SERVICES BUILDING EXISTING PLAN
1/8" = 1'-0"

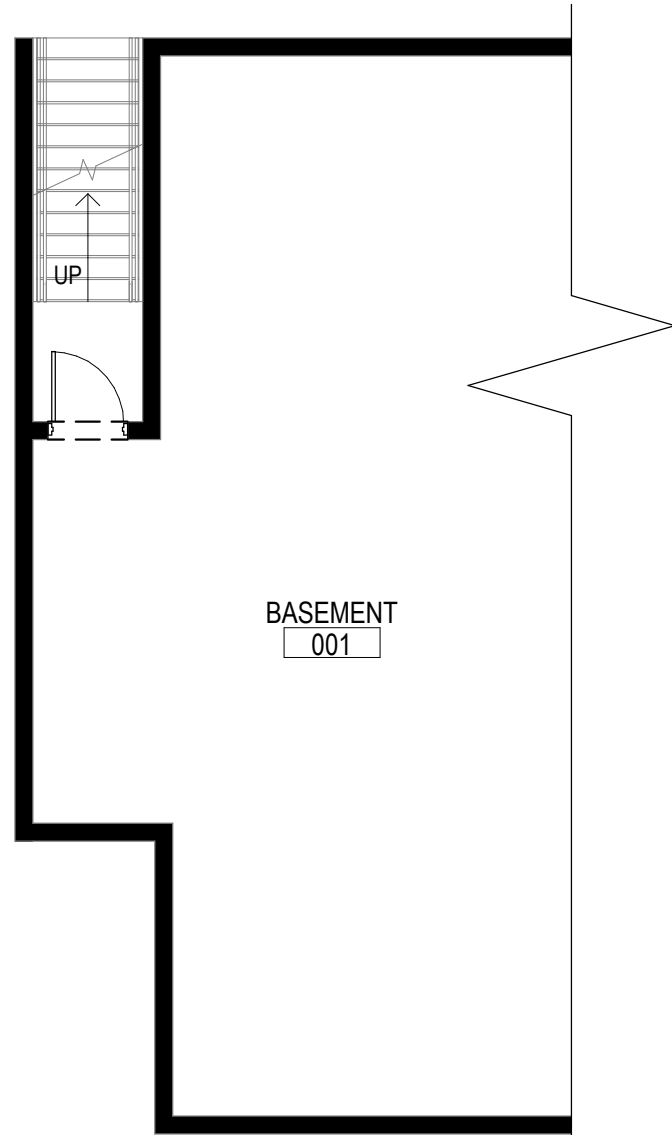

A3 PARTIAL BASEMENT EXISTING FLOOR PLAN
1/8" = 1'-0"


GENERAL SHEET NOTES

- DO NOT SCALE DRAWINGS.
- IT IS THE RESPONSIBILITY OF THE GENERAL CONTRACTOR TO CROSS-CHECK THE ELECTRICAL DRAWINGS WITH THE ARCHITECTURAL DRAWINGS PRIOR TO THE ORDERING / INSTALLATION OF ELECTRICAL WORK. ANY DISCREPANCIES BETWEEN THE ARCHITECTURAL DRAWINGS SHALL BE BROUGHT TO THE ARCHITECT'S ATTENTION FOR IMMEDIATE CLARIFICATION.
- COORDINATE WORK WITH OTHER TRADES. EQUIPMENT FURNISHED BY OTHERS. REQUIREMENTS OF THE TENANT AND BUILDING OCCUPANTS, AND THE CONSTRAINTS OF THE EXISTING CONDITIONS OF THE PROJECT SITE. COORDINATE THE INSTALLATION WITH OTHER TRADES AS REQUIRED TO ENSURE A NEAT AND ORDERLY INSTALLATION. NOTIFY ARCHITECT / ENGINEER OF ANY DISCREPANCIES BEFORE STARTING WORK.
- GENERAL CONTRACTOR AND SUB-CONTRACTORS SHALL CAREFULLY REVIEW THE CONSTRUCTION DOCUMENTS. INFORMATION REGARDING THE COMPLETE WORK IS DISPERSED THROUGHOUT THE DOCUMENT SET AND CANNOT BE ACCURATELY DETERMINED WITHOUT REFERENCE TO THE COMPLETE DOCUMENT SET.
- WHERE THERE MAY BE A CONFLICT IN THE SPECIFICATIONS AND/OR DRAWINGS, THEN THE MORE EXPENSIVE LABOR, MATERIALS AND EQUIPMENT SHALL BE ASSUMED TO BE REQUIRED AND SHALL BE PROVIDED BY THE GENERAL CONTRACTOR TO THE SATISFACTION OF THE OWNER.
- WHEN WORK, NOT SPECIFICALLY CALLED OUT, IS REQUIRED TO COMPLETE THE PROJECT, IT SHALL BE PROVIDED BY THE GENERAL CONTRACTOR WITH THE BEST MATERIALS AND WORKMANSHIP.
- EXISTING STEEL LINTLE(S) TO REMAIN, PREP AND REPAINT AS REQUIRED. (TYP.)

SHEET KEYNOTES

- EXISTING DOOR TO REMAIN, NOT IN SCOPE.
- EXISTING SIDE LITES AND FRAMES TO REMAIN, PRODUCT DURING CONSTRUCTION. APPLY SECURITY FILM TO INTERIOR FACE OF GLAZING.
- REMOVE EXISTING DOOR SLAB, DOOR FRAME AND HARDWARE, PREP FOR INSTALLATION OF NEW DOOR ASSEMBLY AS REQUIRED.
- EXISTING DOOR AND FRAME TO REMAIN, HARDWARE TO BE REMOVED AND PREPPED FOR NEW HARDWARE AS REQUIRED.
- NEW DOOR ASSEMBLY (DOOR SLAB, DOOR FRAME, HARDWARE AND SIGNAGE AS INDICATED). REFER TO DOOR SCHEDULE SHEET A-801 FOR SPECIFIC DOOR CONFIGURATION, COMPONENTS AND ANY REQUIRED SIGNAGE.
- INSTALL NEW HARDWARE COMPONENTS ON EXISTING DOOR/FRAME.

KEY PLAN

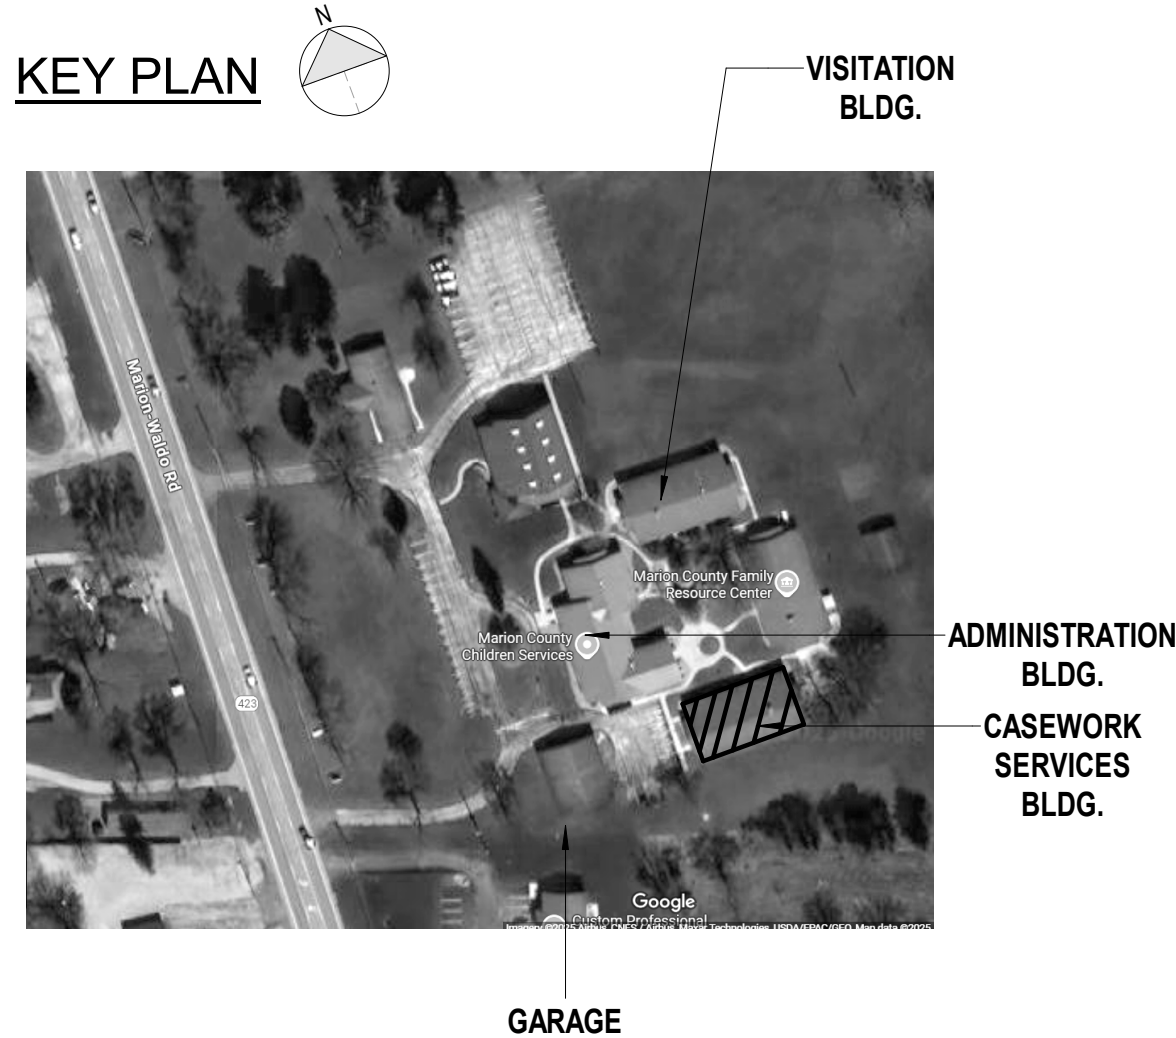

REV.	DATE	DESCRIPTION

NOT FOR
CONSTRUCTION

MCCS
1680 MARION-WALDO ROAD
MARION, OHIO 43302
CASEWORK SERVICES BUILDING

PERMIT	DATE
	07/29/2026
BID	
	07/29/2026
CONSTRUCTION	
	---/---/---
RECORD	
	---/---/---
PROJECT MANAGER	DESIGNER
SW	LW

JOB NO.
2025370.00

A-104

D

C

B

A

ABBREVIATIONS

----	NOT APPLICABLE
ALUM	ALUMINUM
MTL	METAL
HM	HOLLOW METAL
TEMP. (T)	TEMPERED SAFETY GLASS
WD	WOOD

GENERAL NOTES

1. GC TO FIELD VERIFY EACH DOOR OPENING PRIOR TO PROCURING DOORS AND FRAMES. DIMENSIONS SHOWN ARE NORMAL DOOR SIZES AND MUST BE CONFIRMED.
2. EXISTING EXTERIOR TRIM TO REMAIN IN PLACE, WHERE PRESENT. INSTALL PROPER FLASHING AS REQUIRED AND INSTALL NEW BACKER ROD & CAULKING TO MATCH AT THE PERIMETER (INTERIOR AND EXTERIOR). EXISTING INTERIOR WOOD TRIM TO REMAIN. INSTALL NEW 1/4" X 1-1/2" INTERIOR WOOD FLAT TRIM TO COVER GAP BETWEEN FACE OF NEW DOOR UNIT AND EXISTING JAMB/ HEAD, WHERE REQUIRED. PAINT TO MATCH. PROTECT DURING RENOVATIONS.

CASEWORK SERVICE DOOR SCHEDULE A100

DOOR NO.	ROOM NO.	ROOM NAME	Door Type	DOOR					FRAME		HARDWARE SET	HARDWARE	Notes
				WIDTH	HGT	THCK	MTL	GLAZING	TYPE	MTL			
101	100	LOBBY	1	6'-0"	7'-0"	1 3/4"	ALUMINUM	ALTERNATE SECURITY FILM	A	ALUMINUM	11	FIXED CENTER MULLION / KEY FOB	1,2,3,6
102	100	LOBBY	3	3'-0"	7'-0"	1 3/4"	STEEL	10' x 10' WIRE	A	STEEL	05	KEY FOB, 1-1/2 HR RATED DR & FRAME	10
103	100	LOBBY	3	3'-0"	7'-0"	1 3/4"	STEEL	10' x 10' WIRE	B	STEEL	06	KEY FOB	10
104	103	CORRIDOR B	2	3'-0"	7'-0"	1 3/4"	INSULATED STEEL	2" WIDE ANGLE PEEP HOLE	B	STEEL	10	KEY PAD & KEY FOB	7
105	119	COORIDOR D	2	3'-0"	7'-0"	1 3/4"	INSULATED STEEL	2" WIDE ANGLE PEEP HOLE	B	STEEL	03	EGRESS ONLY	7
106	001	BASEMENT	2	3'-0"	7'-0"	1 3/4"	INSULATED STEEL		D	STEEL	07	PHYSICAL KEY ONLY	6

VISITATION CENTER DOOR SCHEDULE A200

DOOR NO.	ROOM NO.	ROOM NAME	Door Type	DOOR				FRAME		HARDWARE SET	HARDWARE	Notes	
				WIDTH	HGT	THCK	MTL	GLAZING	TYPE				MTL
200	200	RECEPTION/WAITING AREA	1(SIM)	6'-0"	7'-0"	1 3/4"	EXISTING TO REMAIN	EXISTING TO REMAIN	1(SIM)	WOOD	13	KEY FOB TO EXISTING DOOR	1,4,5,6,9
201	200	RECEPTION/WAITING AREA	3	3'-0"	7'-0"	1 3/4"	STEEL	10' x 10' WIRE	B	STEEL	06	KEY FOB	10
202	200	RECEPTION/WAITING AREA	3	3'-0"	7'-0"	1 3/4"	STEEL	10' x 10' WIRE	B	STEEL	10	KEY FOB	10
203	219	CORRIDOR A	2	3'-0"	7'-0"	1 3/4"	STEEL	2" WIDE ANGLE PEEP HOLE	B	INSULATED STEEL	10		6,8
204	210	CORRIDOR B	2	3'-0"	7'-0"	1 3/4"	STEEL	2" WIDE ANGLE PEEP HOLE	B	INSULATED STEEL	03	EGRESS ONLY	6,8
205	202	VISITATION ROOM	5(SIM)	3'-0"	7'-0"	1 3/4"	EXISTING TO REMAIN	EXISTING TO REMAIN	D	ALUMINUM	09	KEY PAD & KEY FOB	5

ADMINISTRATION BUILDING DOOR SCHEDULE A300

DOOR NO.	ROOM NO.	ROOM NAME	Door Type	DOOR				FRAME		HARDWARE SET	HARDWARE NOTES	NOTES	
				WIDTH	HGT	THCK	MTL	GLAZING	TYPE				MTL
301	301	WAITING	3	3'-0"	7'-0"	1 3/4"	STEEL	10' x 10' WIRE	B	STEEL	06	KEY FOB	10
302	301	WAITING	3	3'-0"	7'-0"	1 3/4"	STEEL	10' x 10' WIRE	B	STEEL	06	KEY FOB	10
303	325	STAIRS	3	3'-4"	7'-0"	1 3/4"	STEEL	EXISTING	B	STEEL	12	KEY FOB	--
304	327	VESTIBULE	2	3'-0"	7'-0"	1 3/4"	STEEL	2" WIDE ANGLE PEEP HOLE	B	STEEL	10	KEY FOB	6
305	319	TRAINING	1	6'-0"	7'-0"	1 3/4"	ALUMINUM	TEMPERED GLASS	A	ALUMINUM	04	EGRESS ONLY	1
306	317	COORIDOR D	2	3'-0"	7'-0"	1 3/4"	STEEL	2" WIDE ANGLE PEEP HOLE	B	STEEL	10	KEY PAD & KEY FOB	6
307	316	CENTRAL FILE	2	3'-0"	7'-0"	1 3/4"	STEEL	N/A	B	STEEL	01	KEY FOB	4
308	314	COORIDOR B	2	3'-0"	7'-0"	1 3/4"	STEEL	2" WIDE ANGLE PEEP HOLE	B	STEEL	03	EGRESS ONLY	6
309	003	BASEMENT	5	3'-4"	7'-0"	1 3/4"	STEEL	EXISTING	B	STEEL	16	KEY FOB TO EXISTING DOOR	6
310	333	OFFICE	3	3'-0"	7'-0"	1 3/4"	STEEL	10' x 10' WIRE	B	STEEL	06	KEY FOB	10
311	300	VESTIBULE	6	6'-0"	7'-0"	2"	WOOD	TEMPERED GLASS	E	WOOD	EXISTING		
312	300	VESTIBULE	7	3'-0"	6'-7"	2"	WOOD	TEMPERED GLASS	F	WOOD	EXISTING		

GARAGE DOOR SCHEDULE A400

DOOR NO.	ROOM NO.	ROOM NAME	Door Type	DOOR					FRAME		HARWARE SET	HARDWARE NOTES	NOTES
				WIDTH	HGT	THCK	MTL	GLAZING	TYPE	MTL			
400	400	GARAGE	2	3'-0"	7'-0"	1 3/4"	STEEL	N/A	D	STEEL	08	KEY FOB	7
401	400	GARAGE	2	3'-0"	7'-0"	1 3/4"	STEEL	N/A	D	STEEL	03	EGRESS ONLY	7

NOTES:

1. PROVIDE TEMPERED GLASS (T) WHERE INDICATED.
2. ALTERNATE G-1, INSTALL IMPACT RESISTANT SECURITY FILM TO EXTERIOR DOORS WITH GLAZING, AND ADJACENT EXISTING SIDE LITES WHERE PRESENT.
3. SIDE LITE ON EACH SIDE OF DOOR TO REMAIN.
4. RETROFIT EXISTING DOOR WITH NEW HARDWARE
5. EXISTING STEEL LINTEL TO REMAIN, PREP AND PAINT TO MATCH DOOR FRAME.
6. ALL DOOR FRAMES IN MASONRY WALL CONDITION MAY HAVE 2" JAMBS AND 4" HIGH HEAD IN THE FRAMES (F.V.)
7. EXISTING 41-1/2" X 87" MASONRY ROUGH OPENING, F.V.
8. EXISTING 35-1/2" X 84" MASONRY ROUGH OPENING, F.V.
9. RETAIN REMOTE BUZZER ENTRANCE FROM RECEPTIONST DESK.
10. APPLY ONE-WAY MIRROR FILM TO VIEW WINDOW. (TYP. ALL 10'X 10" VIEW WINDOWS)

PRODUCTS

HINGES
LOCKSETS
CLOSERS
PUSH/PULL STOPS
FLUSHBOLTS
SEALS

DOOR TYPE 1 6'-0" X 7'-0" X 1 3/4" (DOORS 101, 200, 205, & 305) ALUMINUM	DOOR TYPE 2 3'-0" X 7'-0" X 1 3/4" (DOORS 102, 103, 106, 213, 214, 301, 302, 303, 306, 308, 400, & 401) STEEL	DOOR TYPE 3 3'-0" X 7'-0" X 1 3/4" (DOORS 104, 105, 201, 202, 203, 204, 304, 307, 400 & 401) STEEL	DOOR TYPE 4 3'-6" X 7'-0" X 1 3/4" (DOOR 309) STEEL EXISTING	DOOR TYPE 5 3'-4" X 7'-0" X 1 3/4" (DOOR 303) STEEL EXISTING	DOOR TYPE 6 6'-0" X 7'-0" X 1 3/4" (DOORS 311) WOOD	DOOR TYPE 7 5'-6" X 7'-0" X 1 3/4" (DOORS 312) ALUMINUM	FRAME TYPE A 6'-4" X 7'-2" ALUMINUM FIXED CENTER MULLION	FRAME TYPE B 3'-4" X 7'-2" PAINTED STEEL	FRAME TYPE C 3'-10" X 7'-2" PAINTED STEEL	FRAME TYPE D 3'-4" X 7'-2" PAINTED STEEL	FRAME TYPE E 6'-8" X 7'-2" INTERIOR WOOD W/ GLAZING	FRAME TYPE F 5'-10" X 7'-2" EXTERIOR WOOD FRAME W/ GLAZING



REV.	DESCRIPTION	
	DATE	

NOT FOR
CONSTRUCTION

MCCS
1680 MARION-WALDO ROAD
MARION, OHIO 43302

SCHEDULES AND DETAILS

	DATE
PERMIT	07/29/2026
BID	07/29/2026
CONSTRUCTION	--/------
RECORD	--/------
PROJECT MANAGER	DESIGNER
SW	LW

JOB NO.
2025370.00

A-601